



FRONT (EAST) ELEVATION

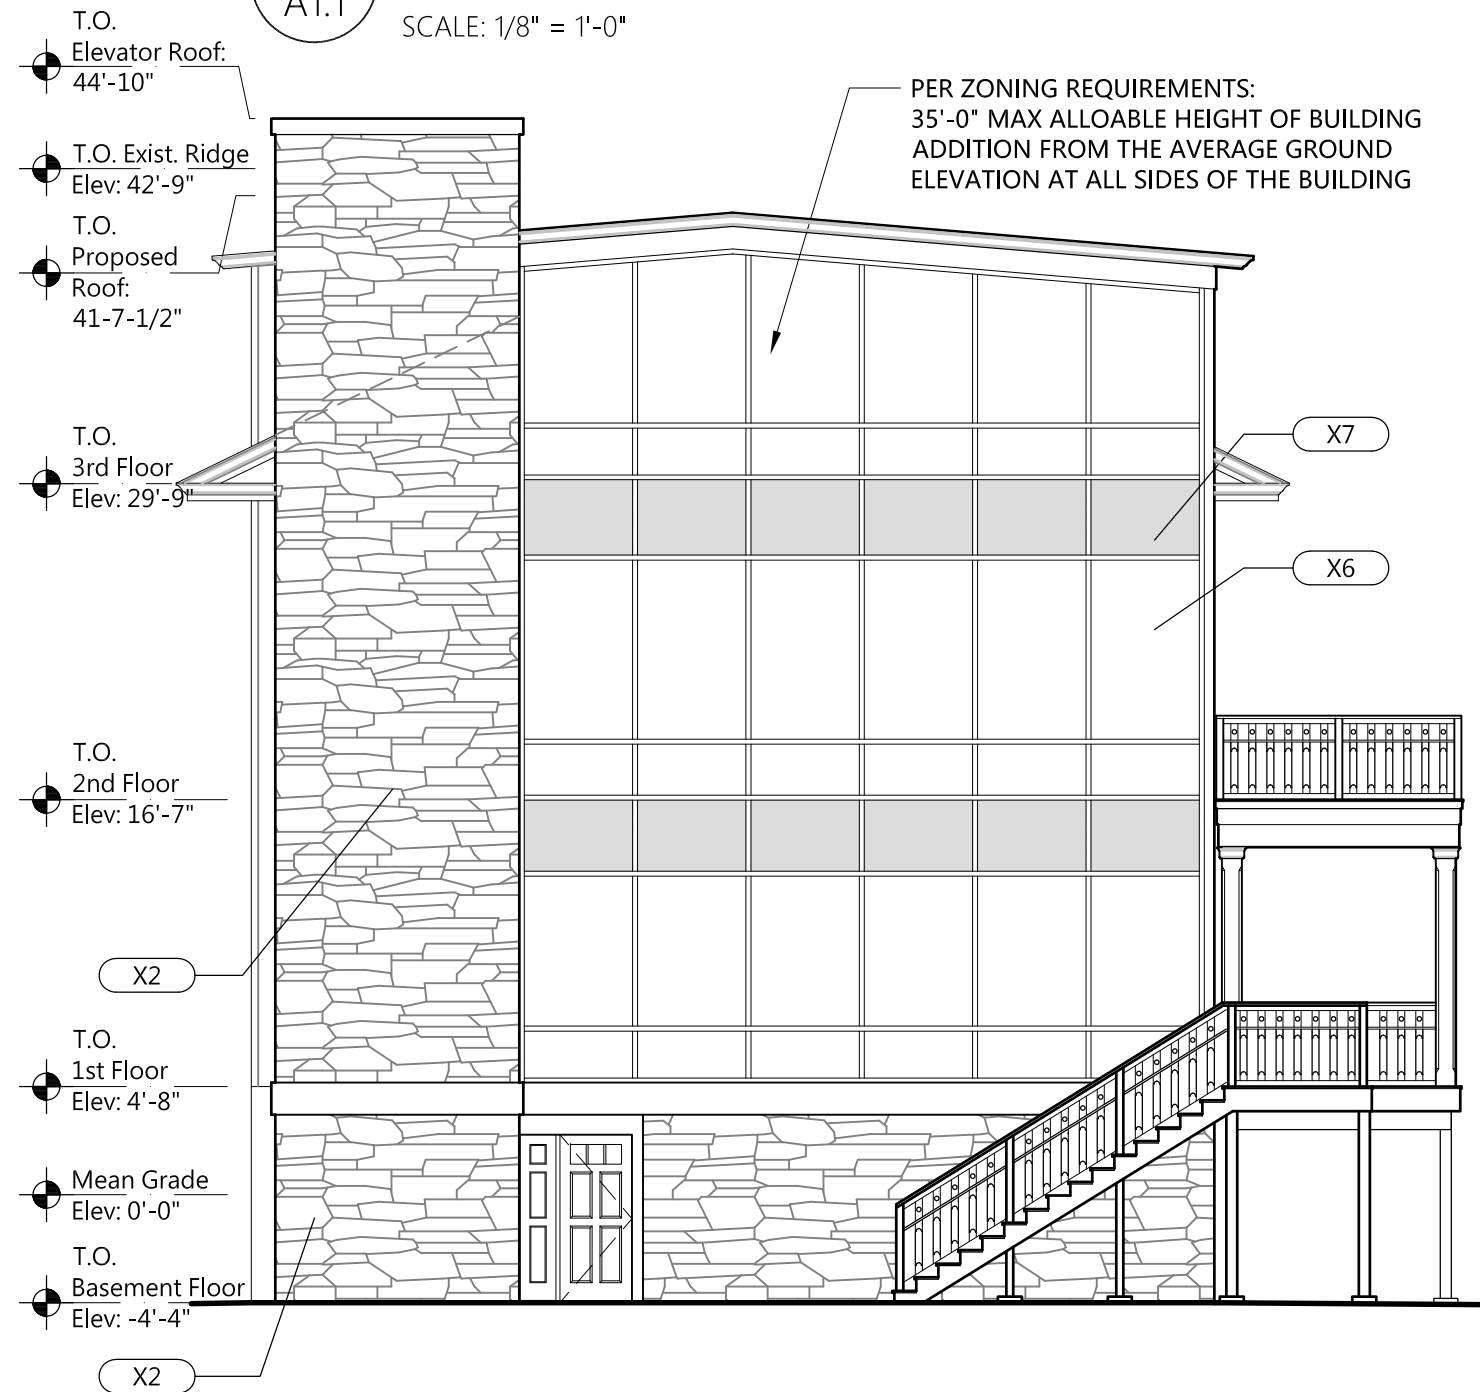


REAR (WEST) ELEVATION

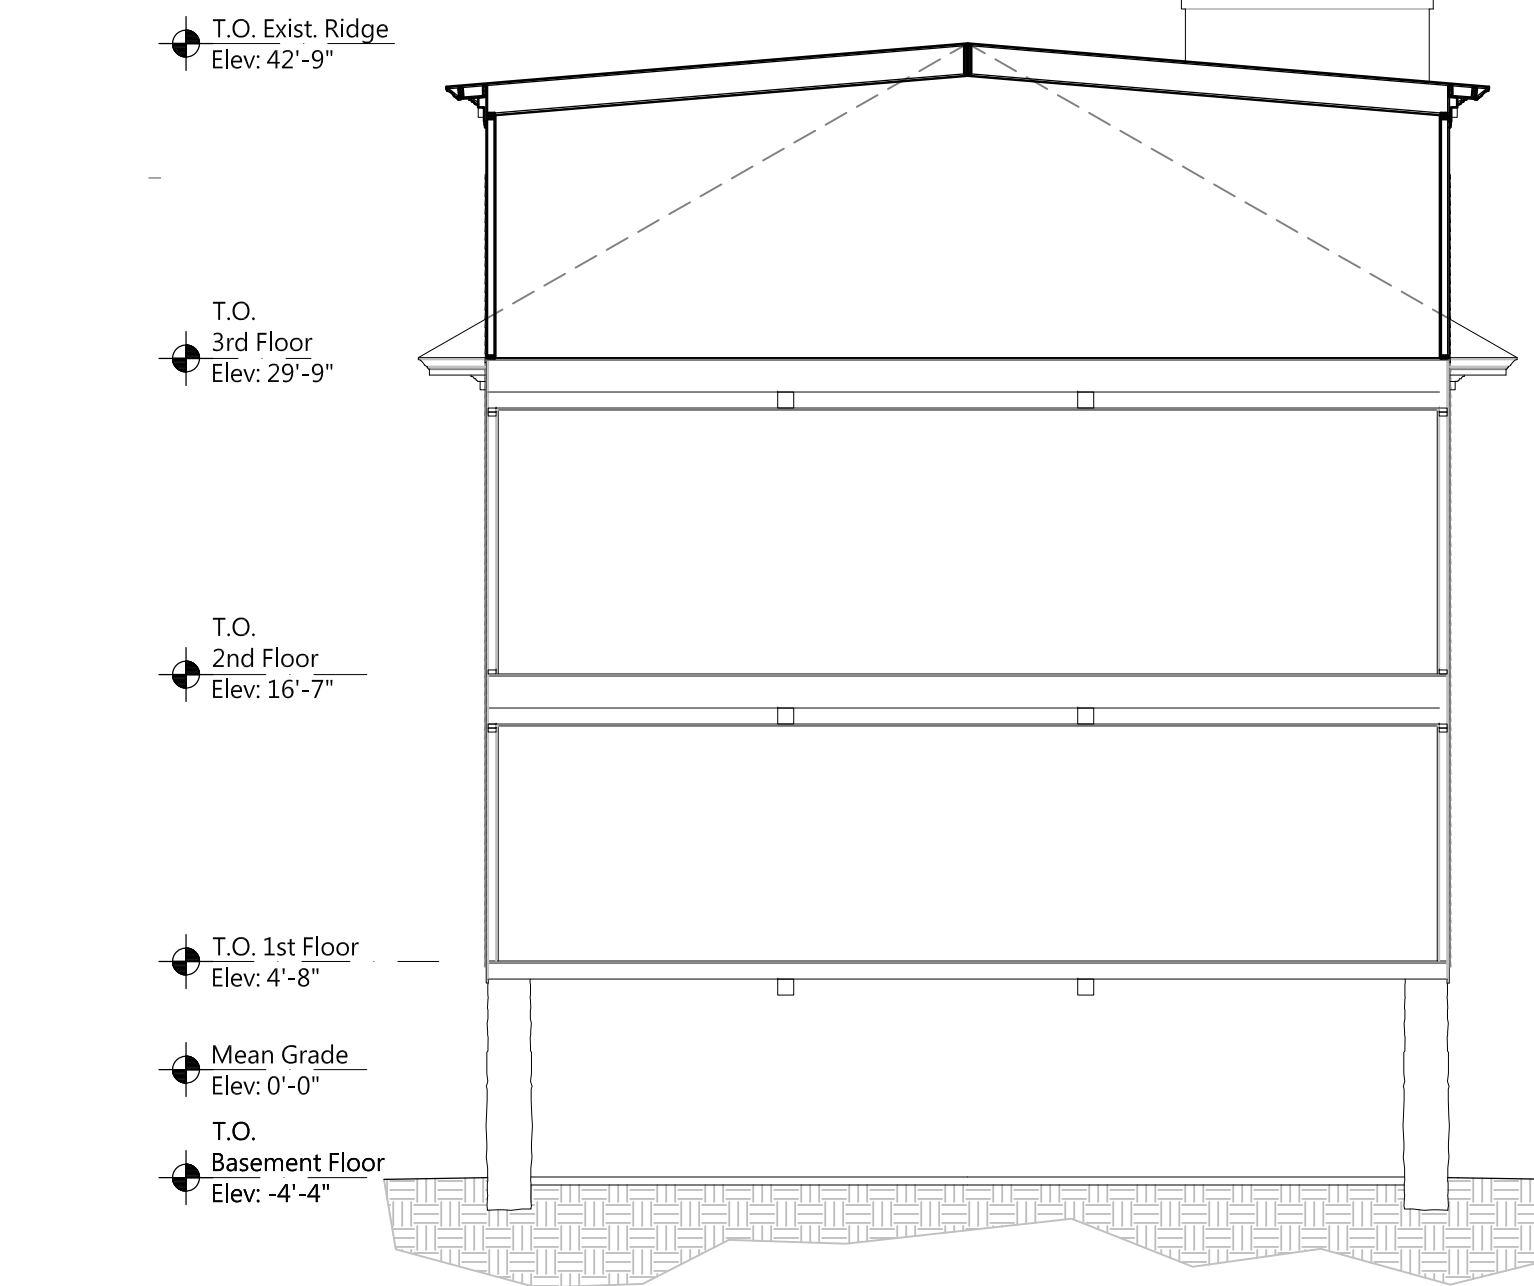


BUILDING SECTION




SIDE (NORTH) ELEVATION

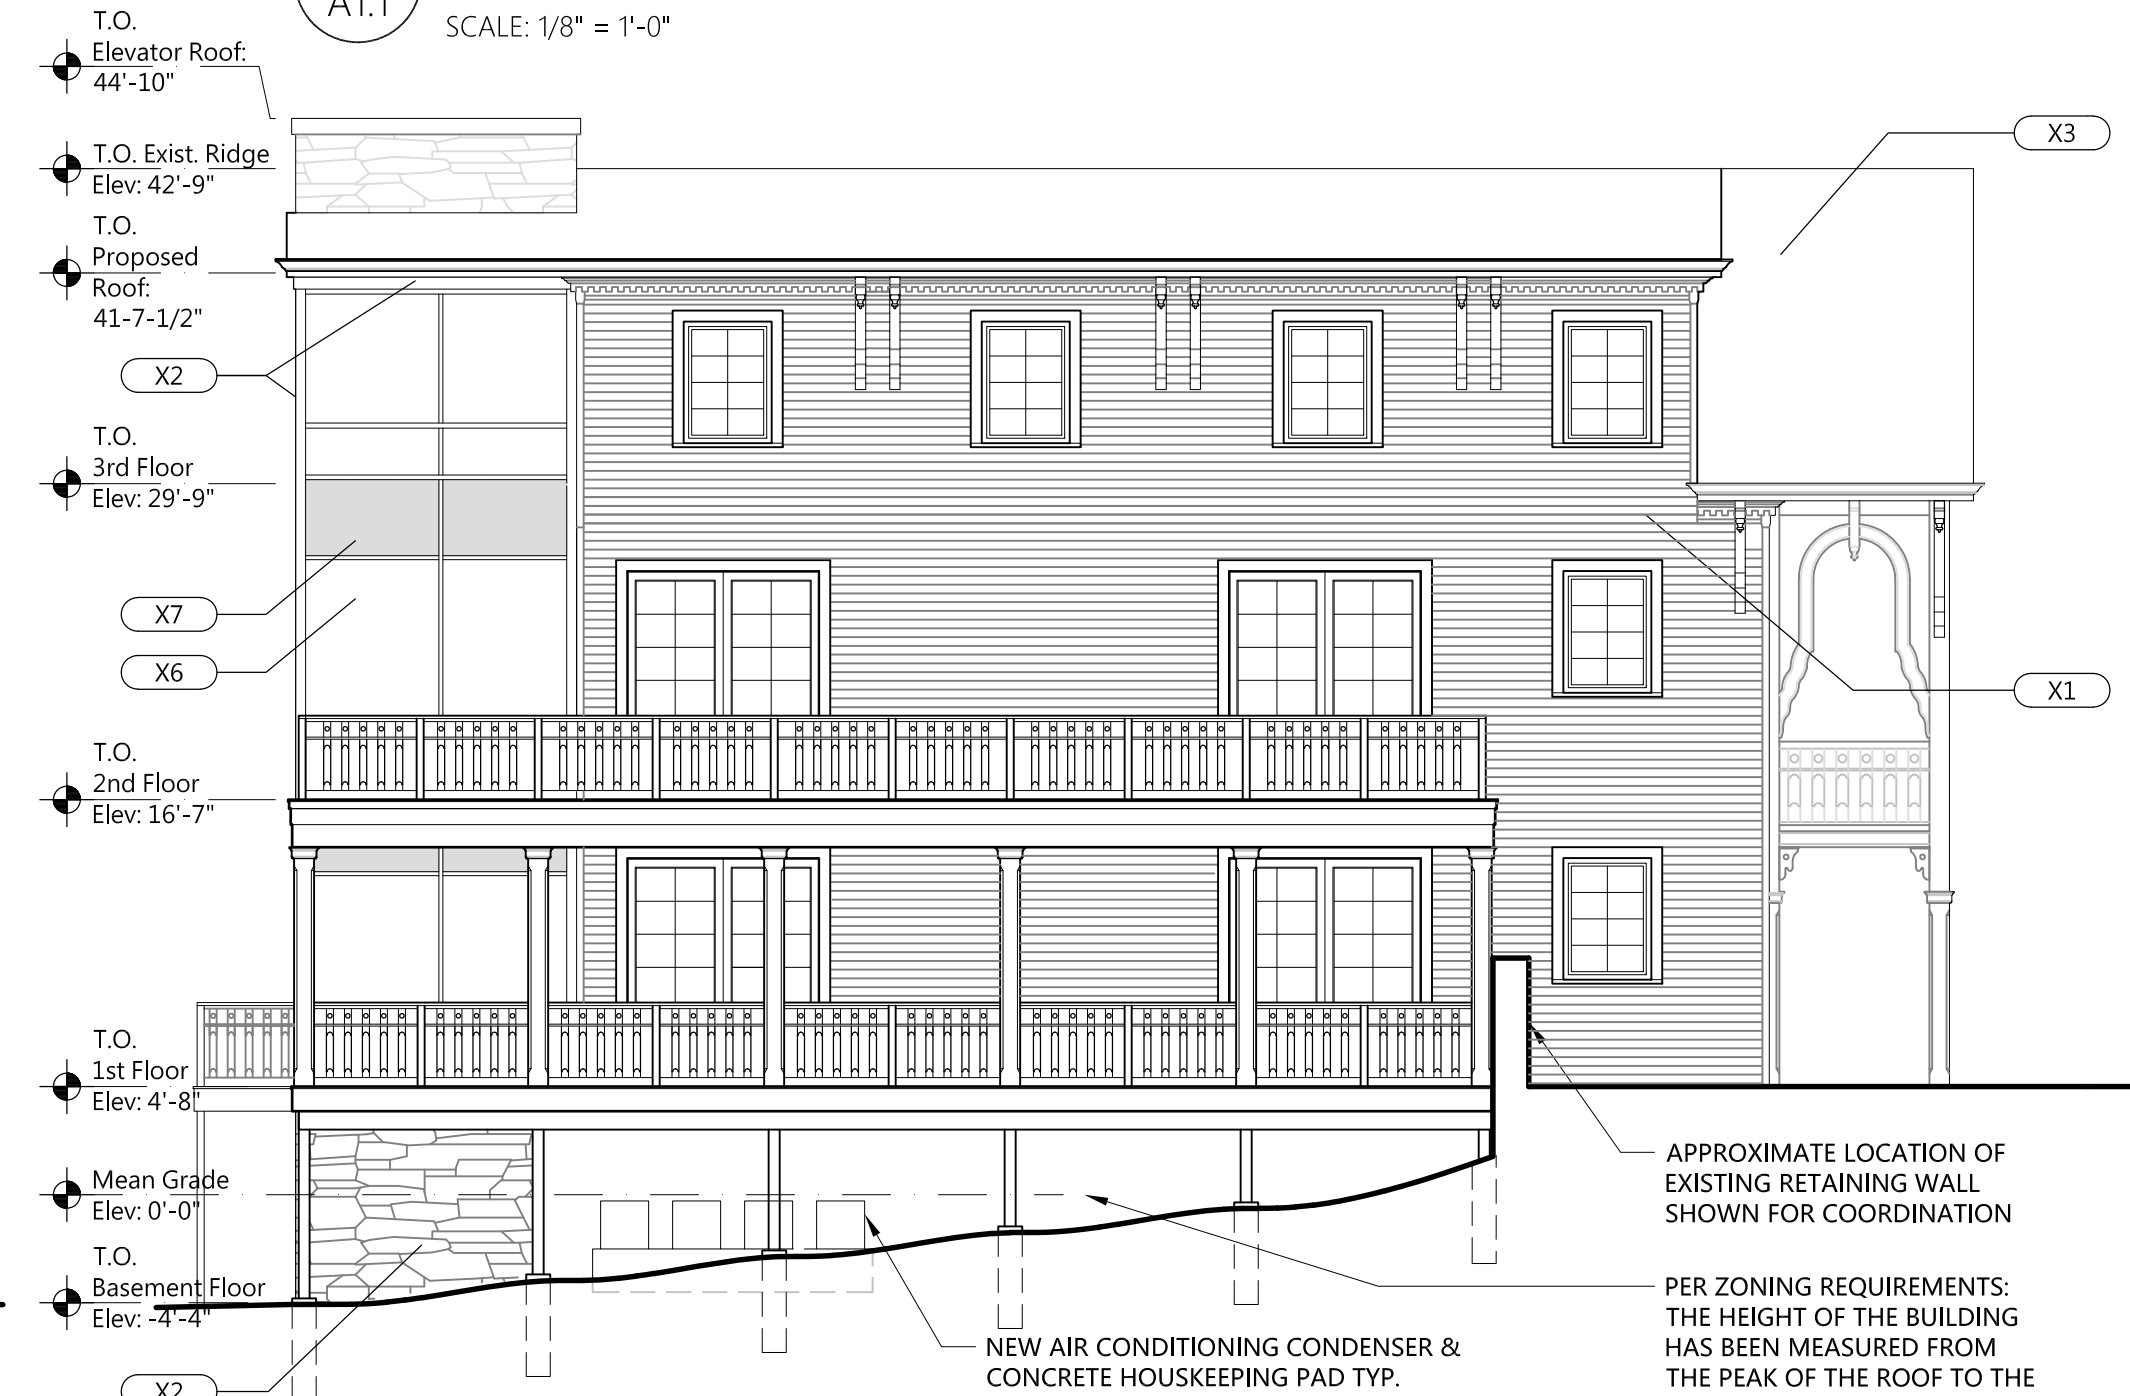


SIDE (SOUTH) ELEVATION

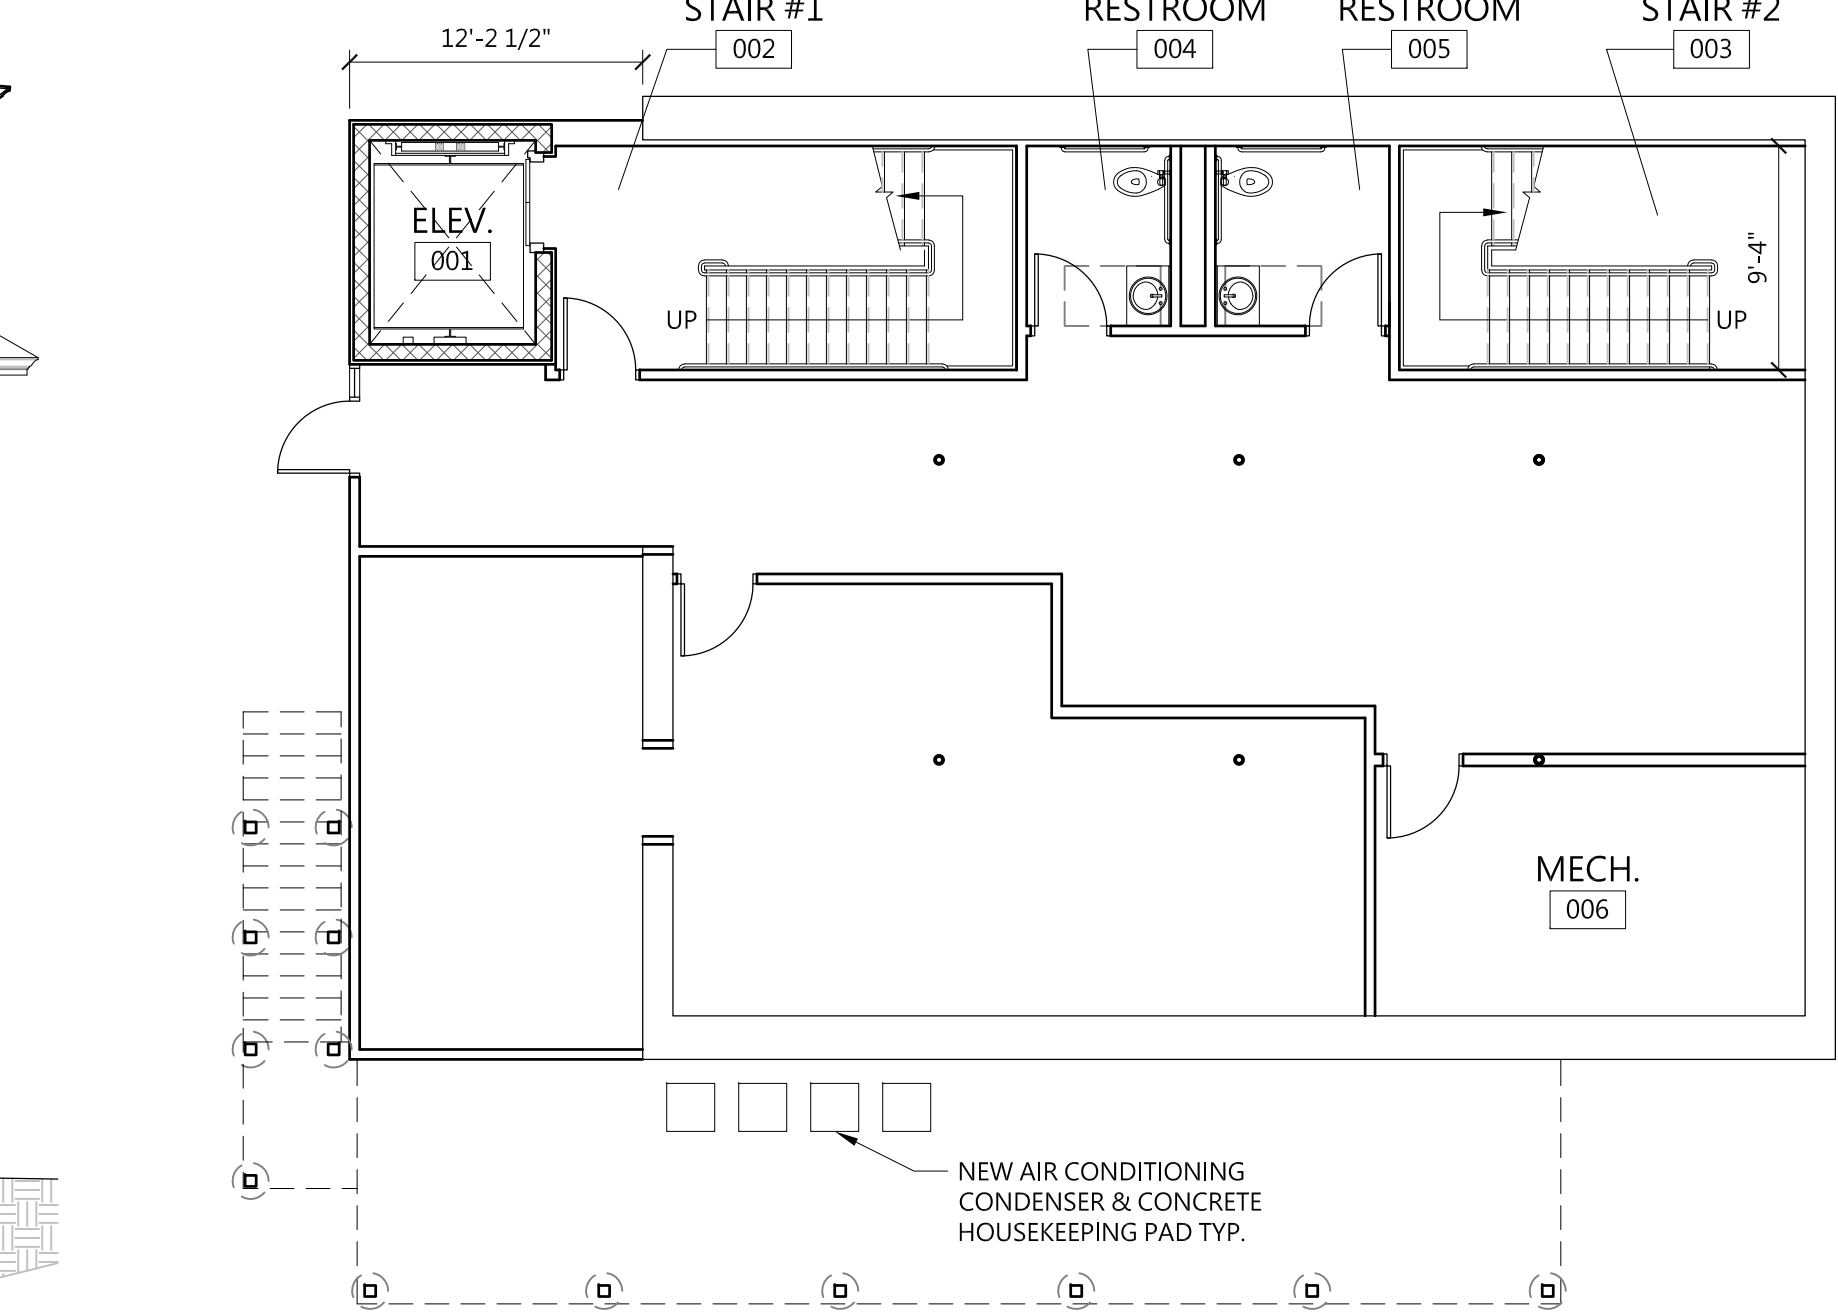


BASEMENT FLOOR PLAN

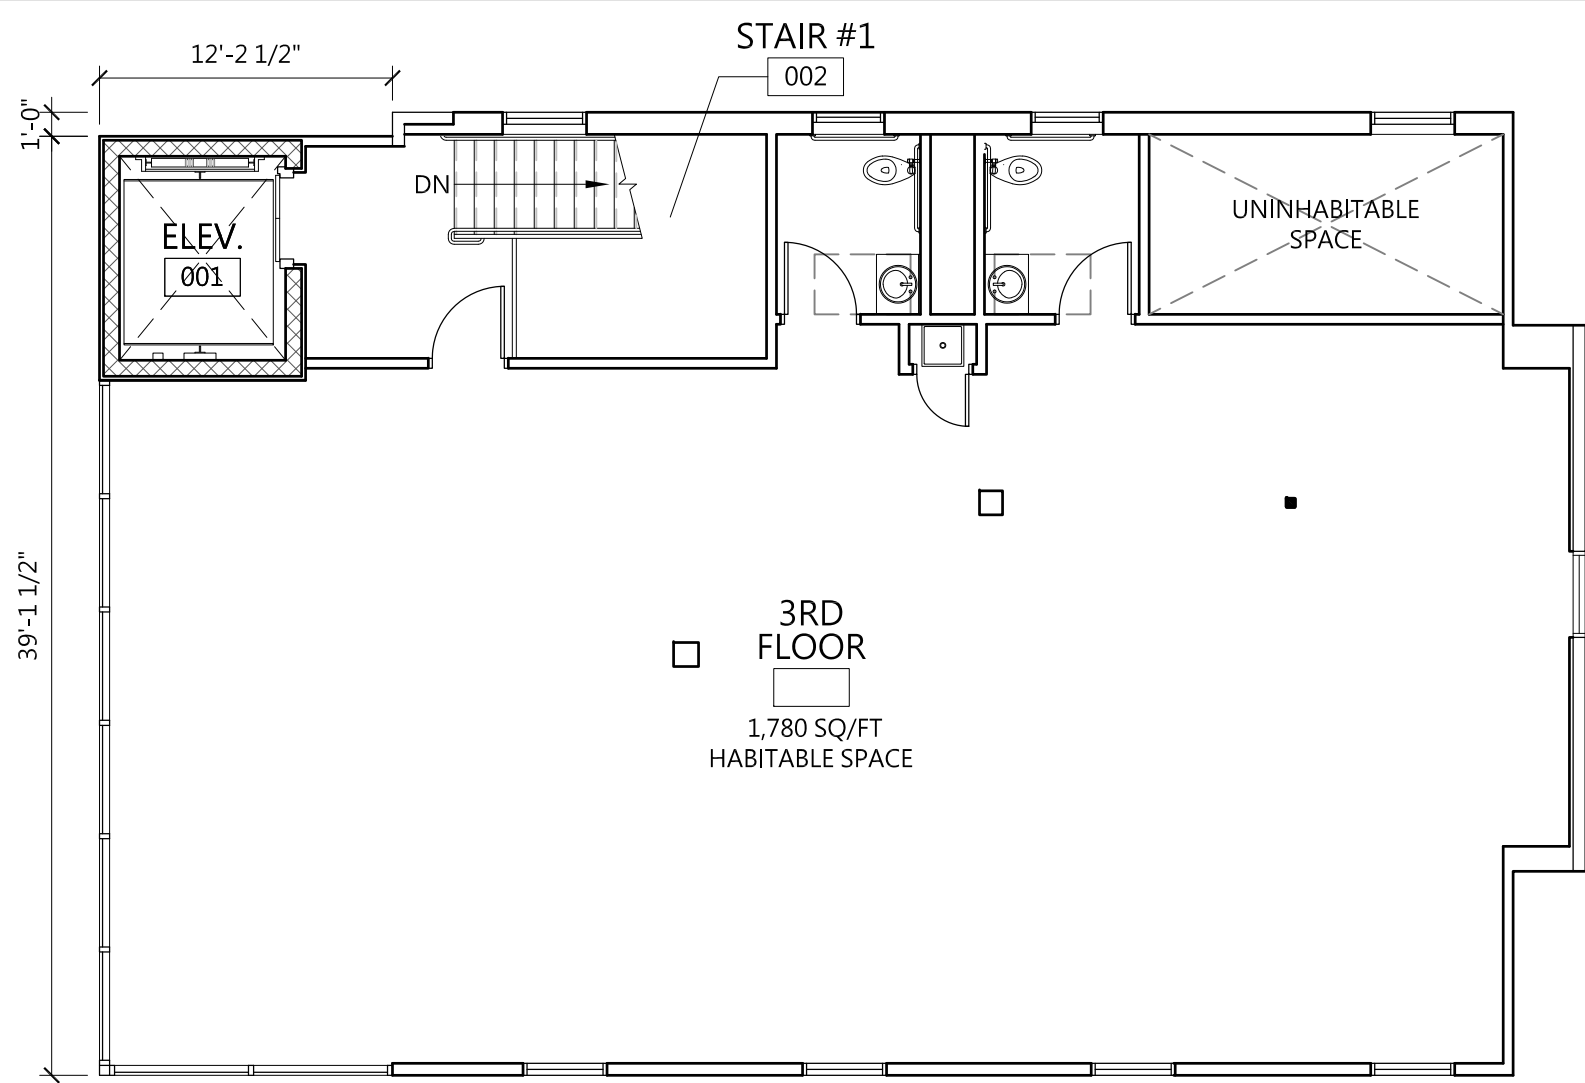

3RD FLOOR PLAN

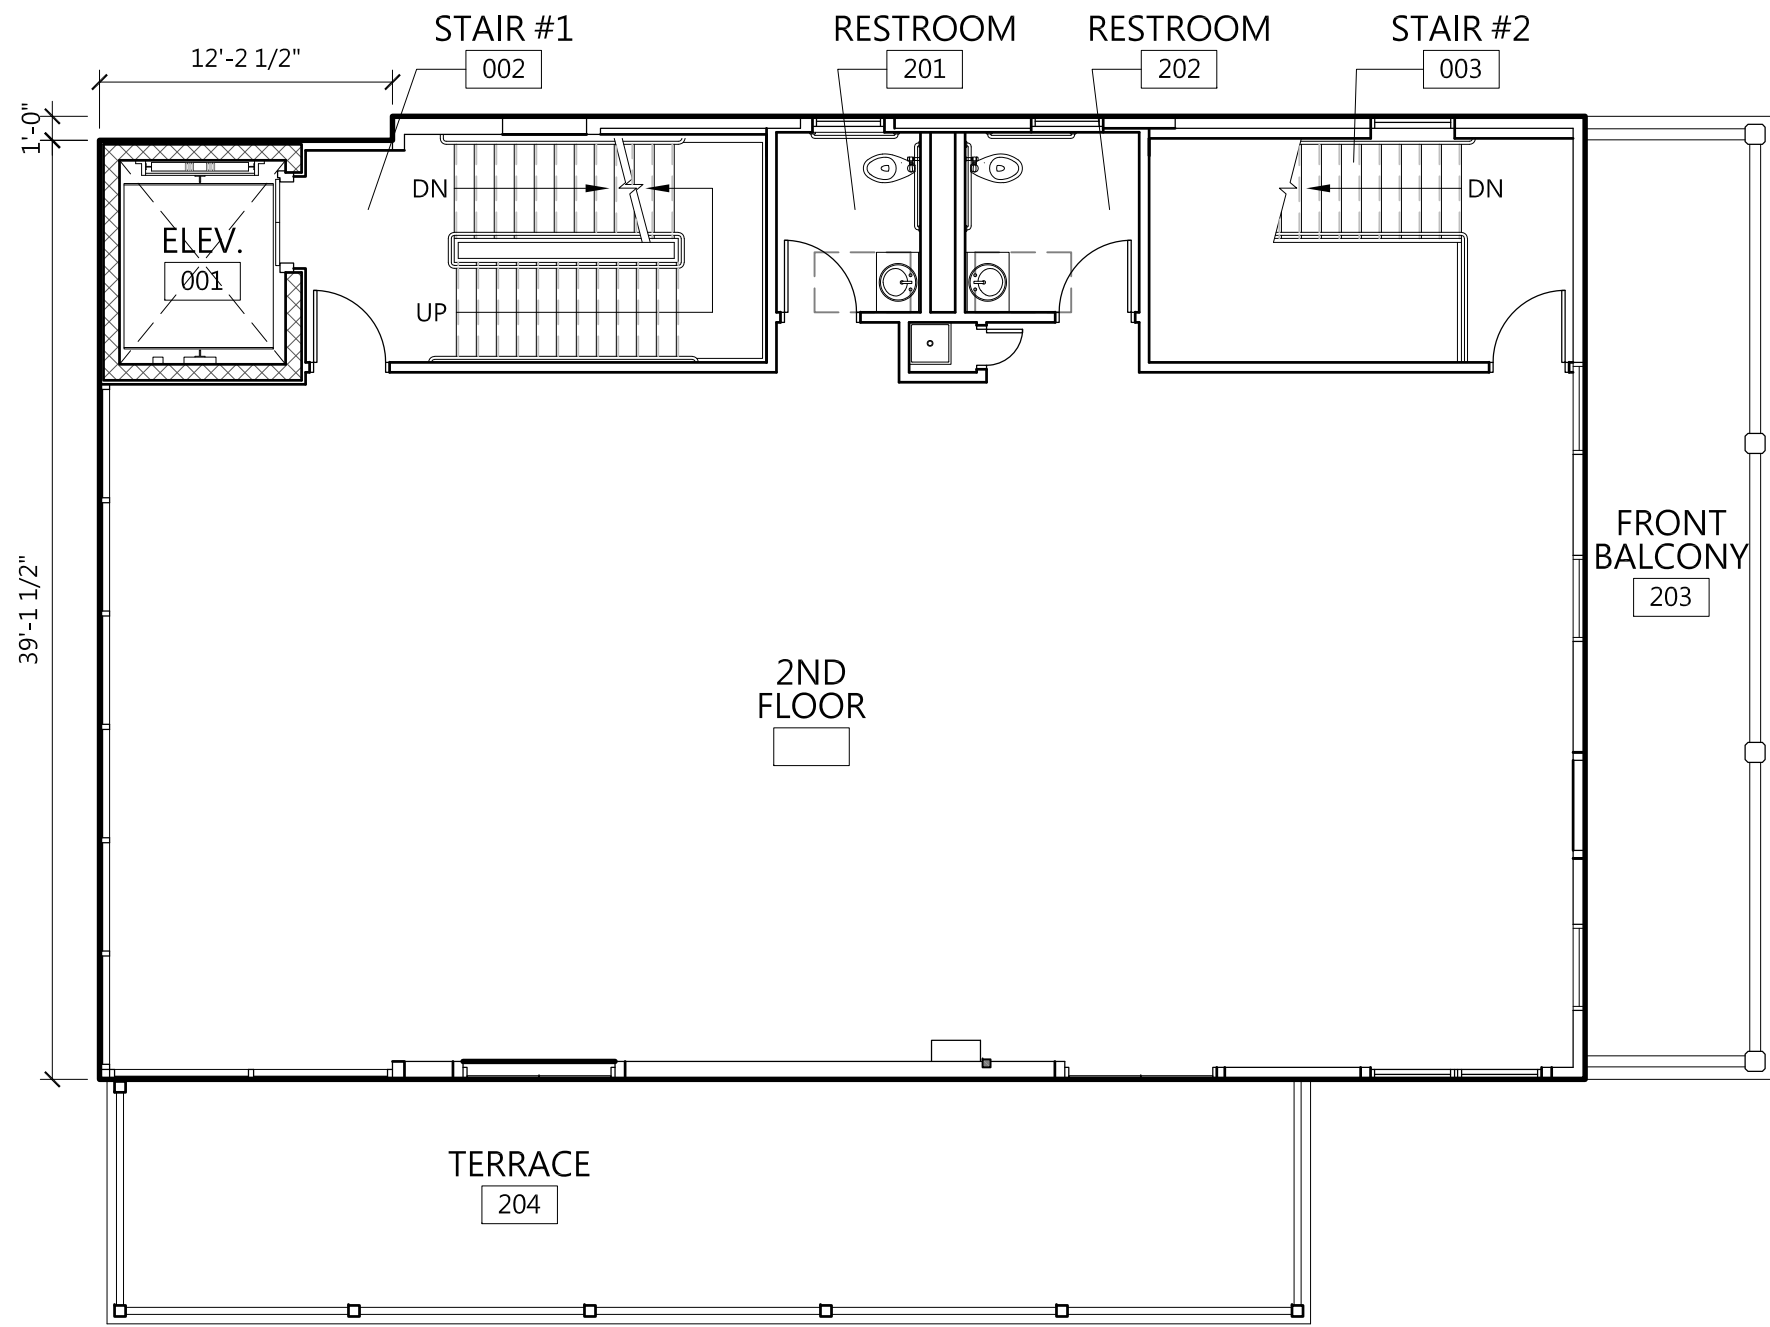

2ND FLOOR PLAN

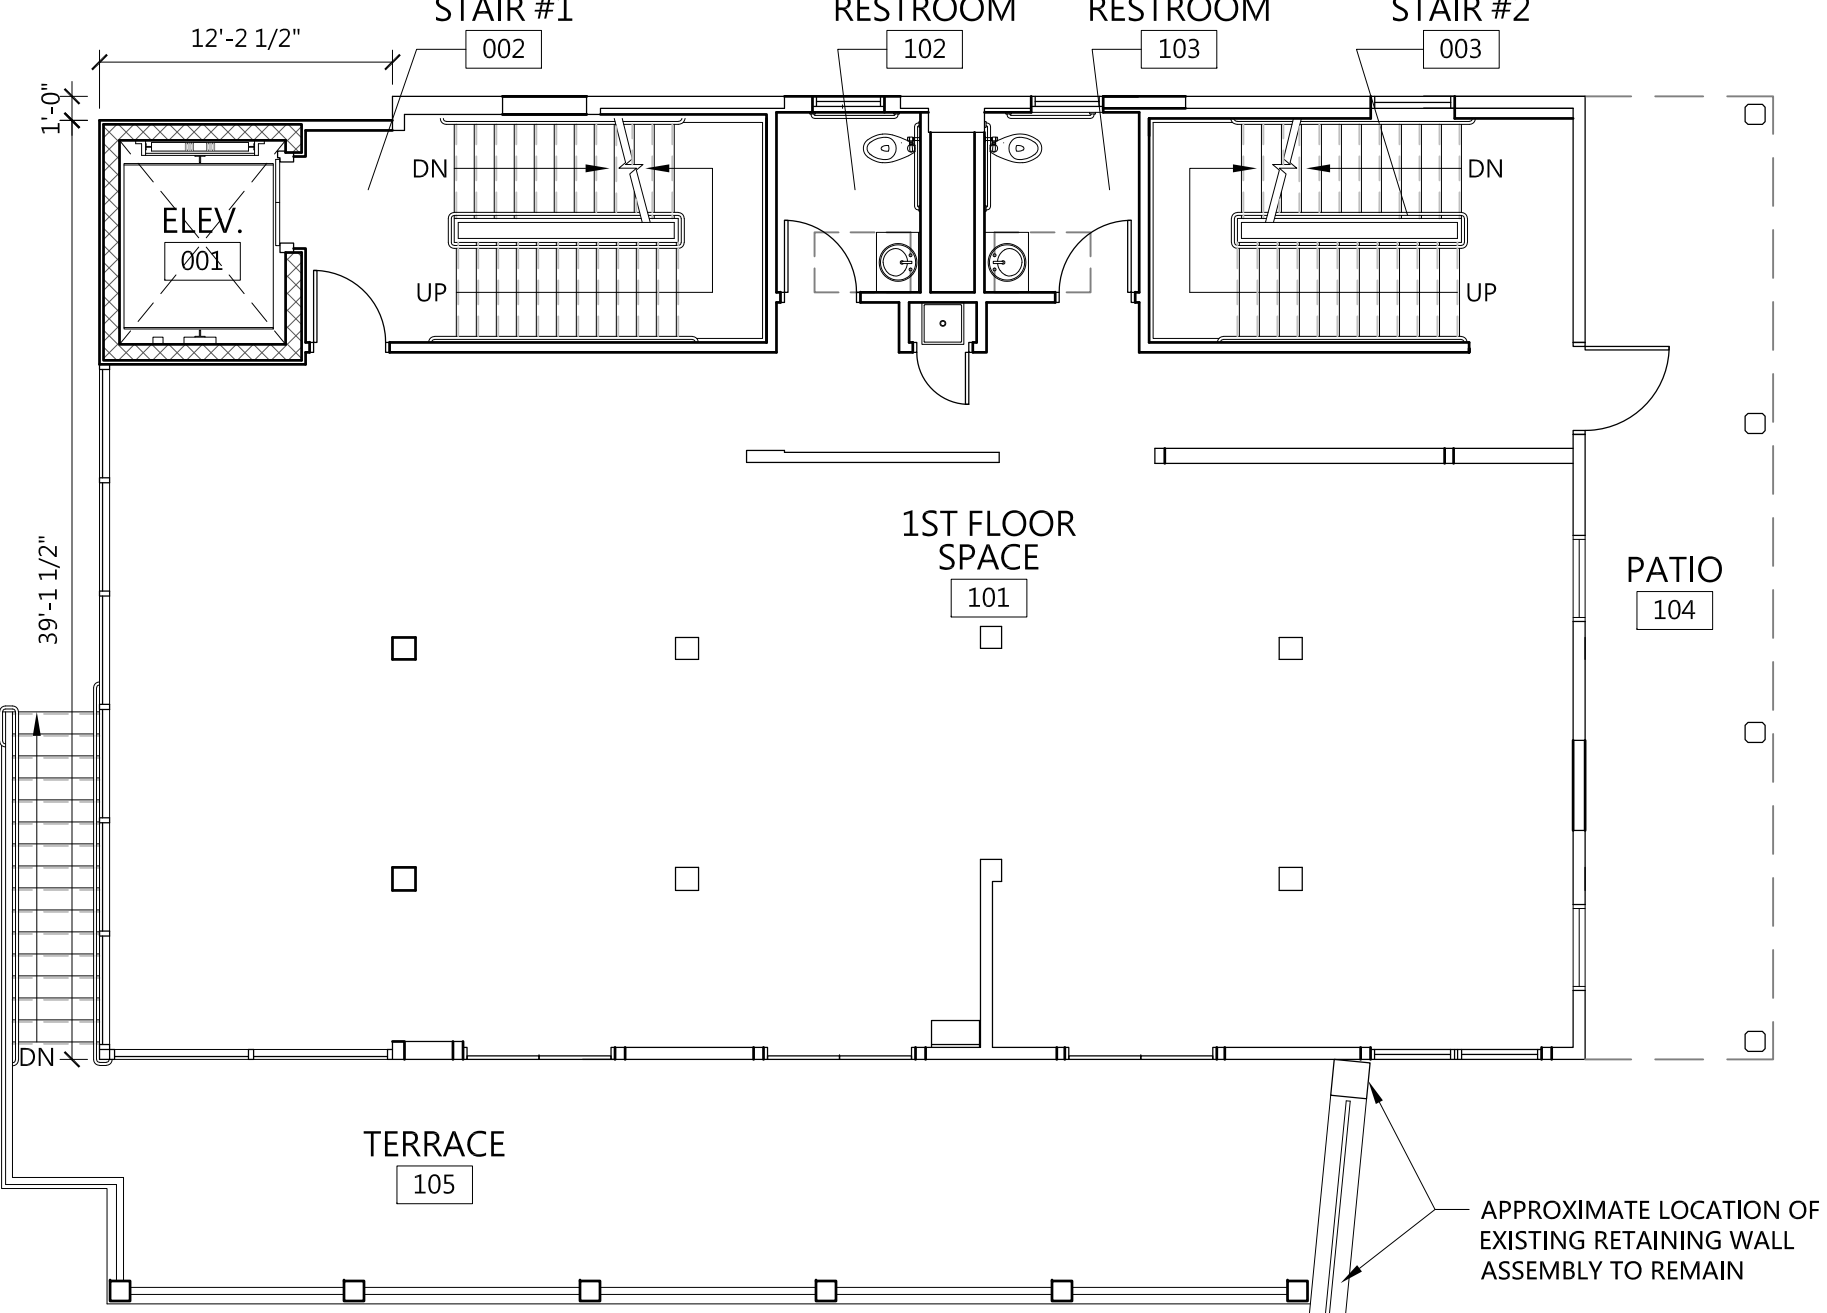

1ST FLOOR PLAN

RECEIVED
12/06/23
Planning Dept
Exhibit # 28

Drawing Status:
**SCHEMATIC
DESIGN**
NOT FOR CONSTRUCTION

Client:

Project:
Interior Renovation
13 Franklin Street
Wrentham, MA 02093

Drawing:
**Proposed Floor Plans & Exterior
Elevations**

Scale: As Noted

Date: 12/06/2023

Job Number: 21047

Drawn By: CDS

Checked By: KEU

A1.1