




698 Net SF

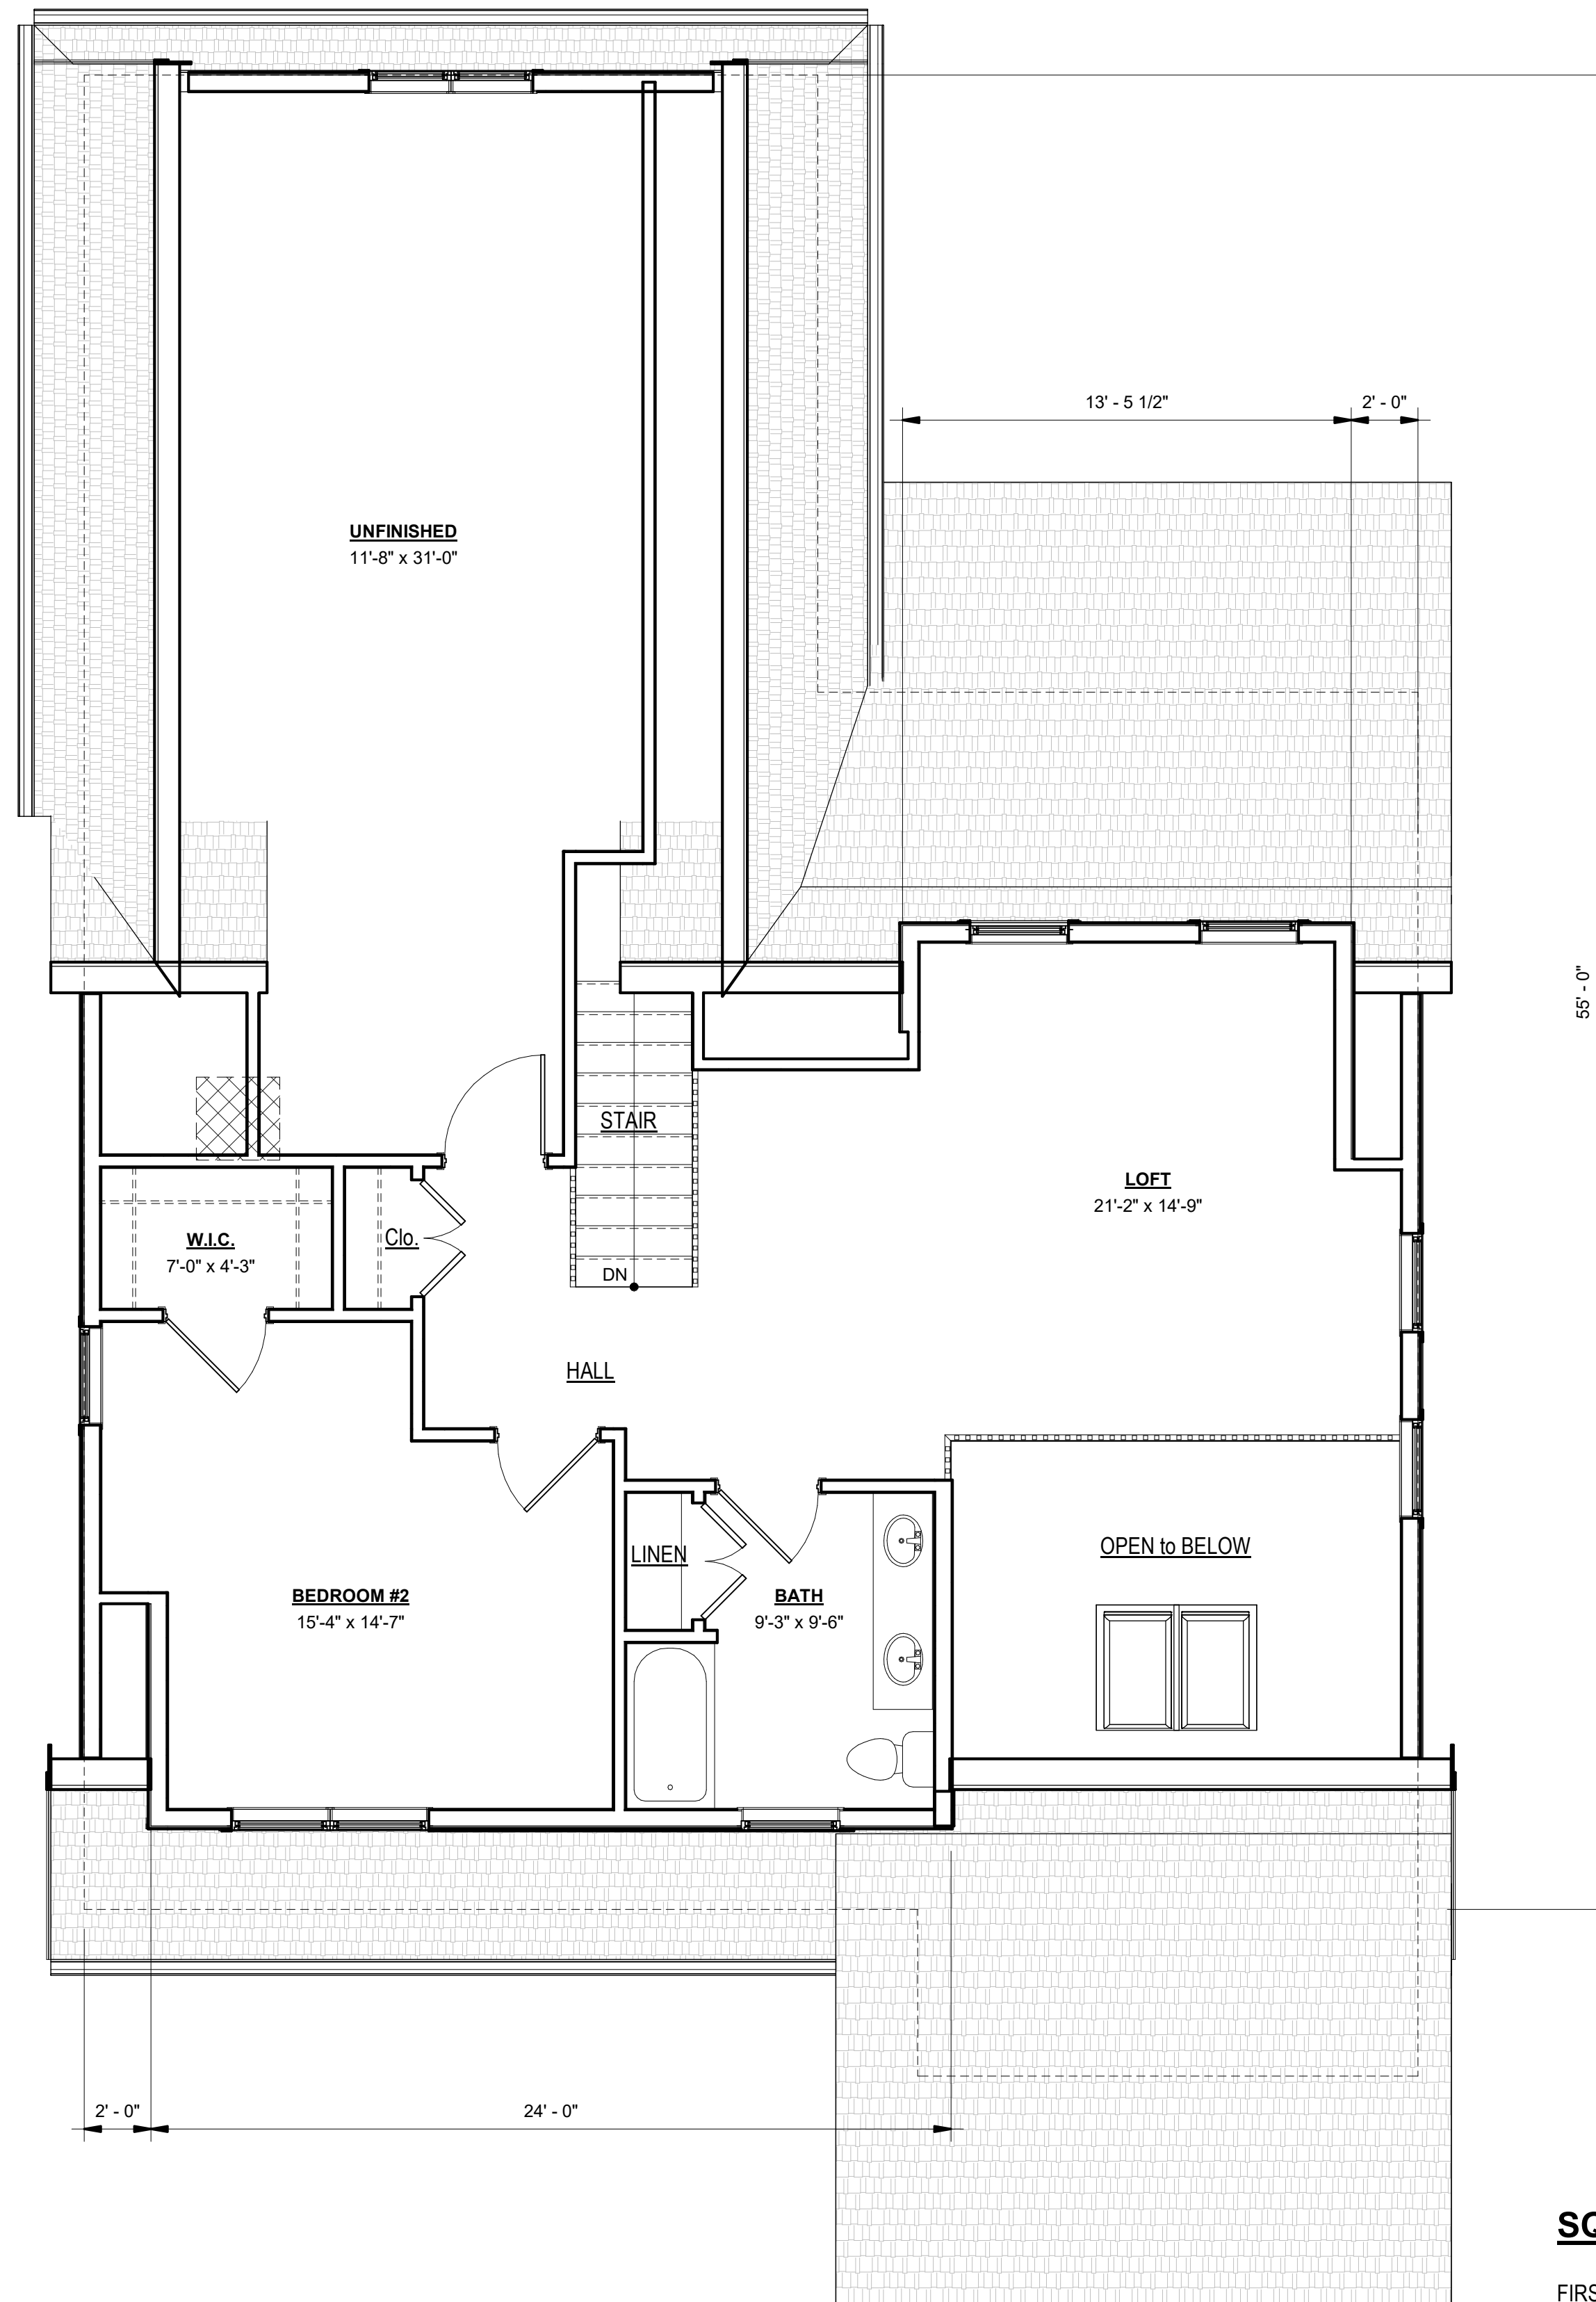

2 SECOND FLOOR
1/4" = 1'-0"

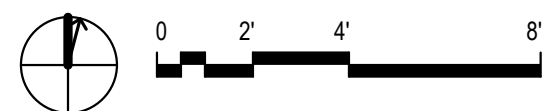

1,246 Net SF

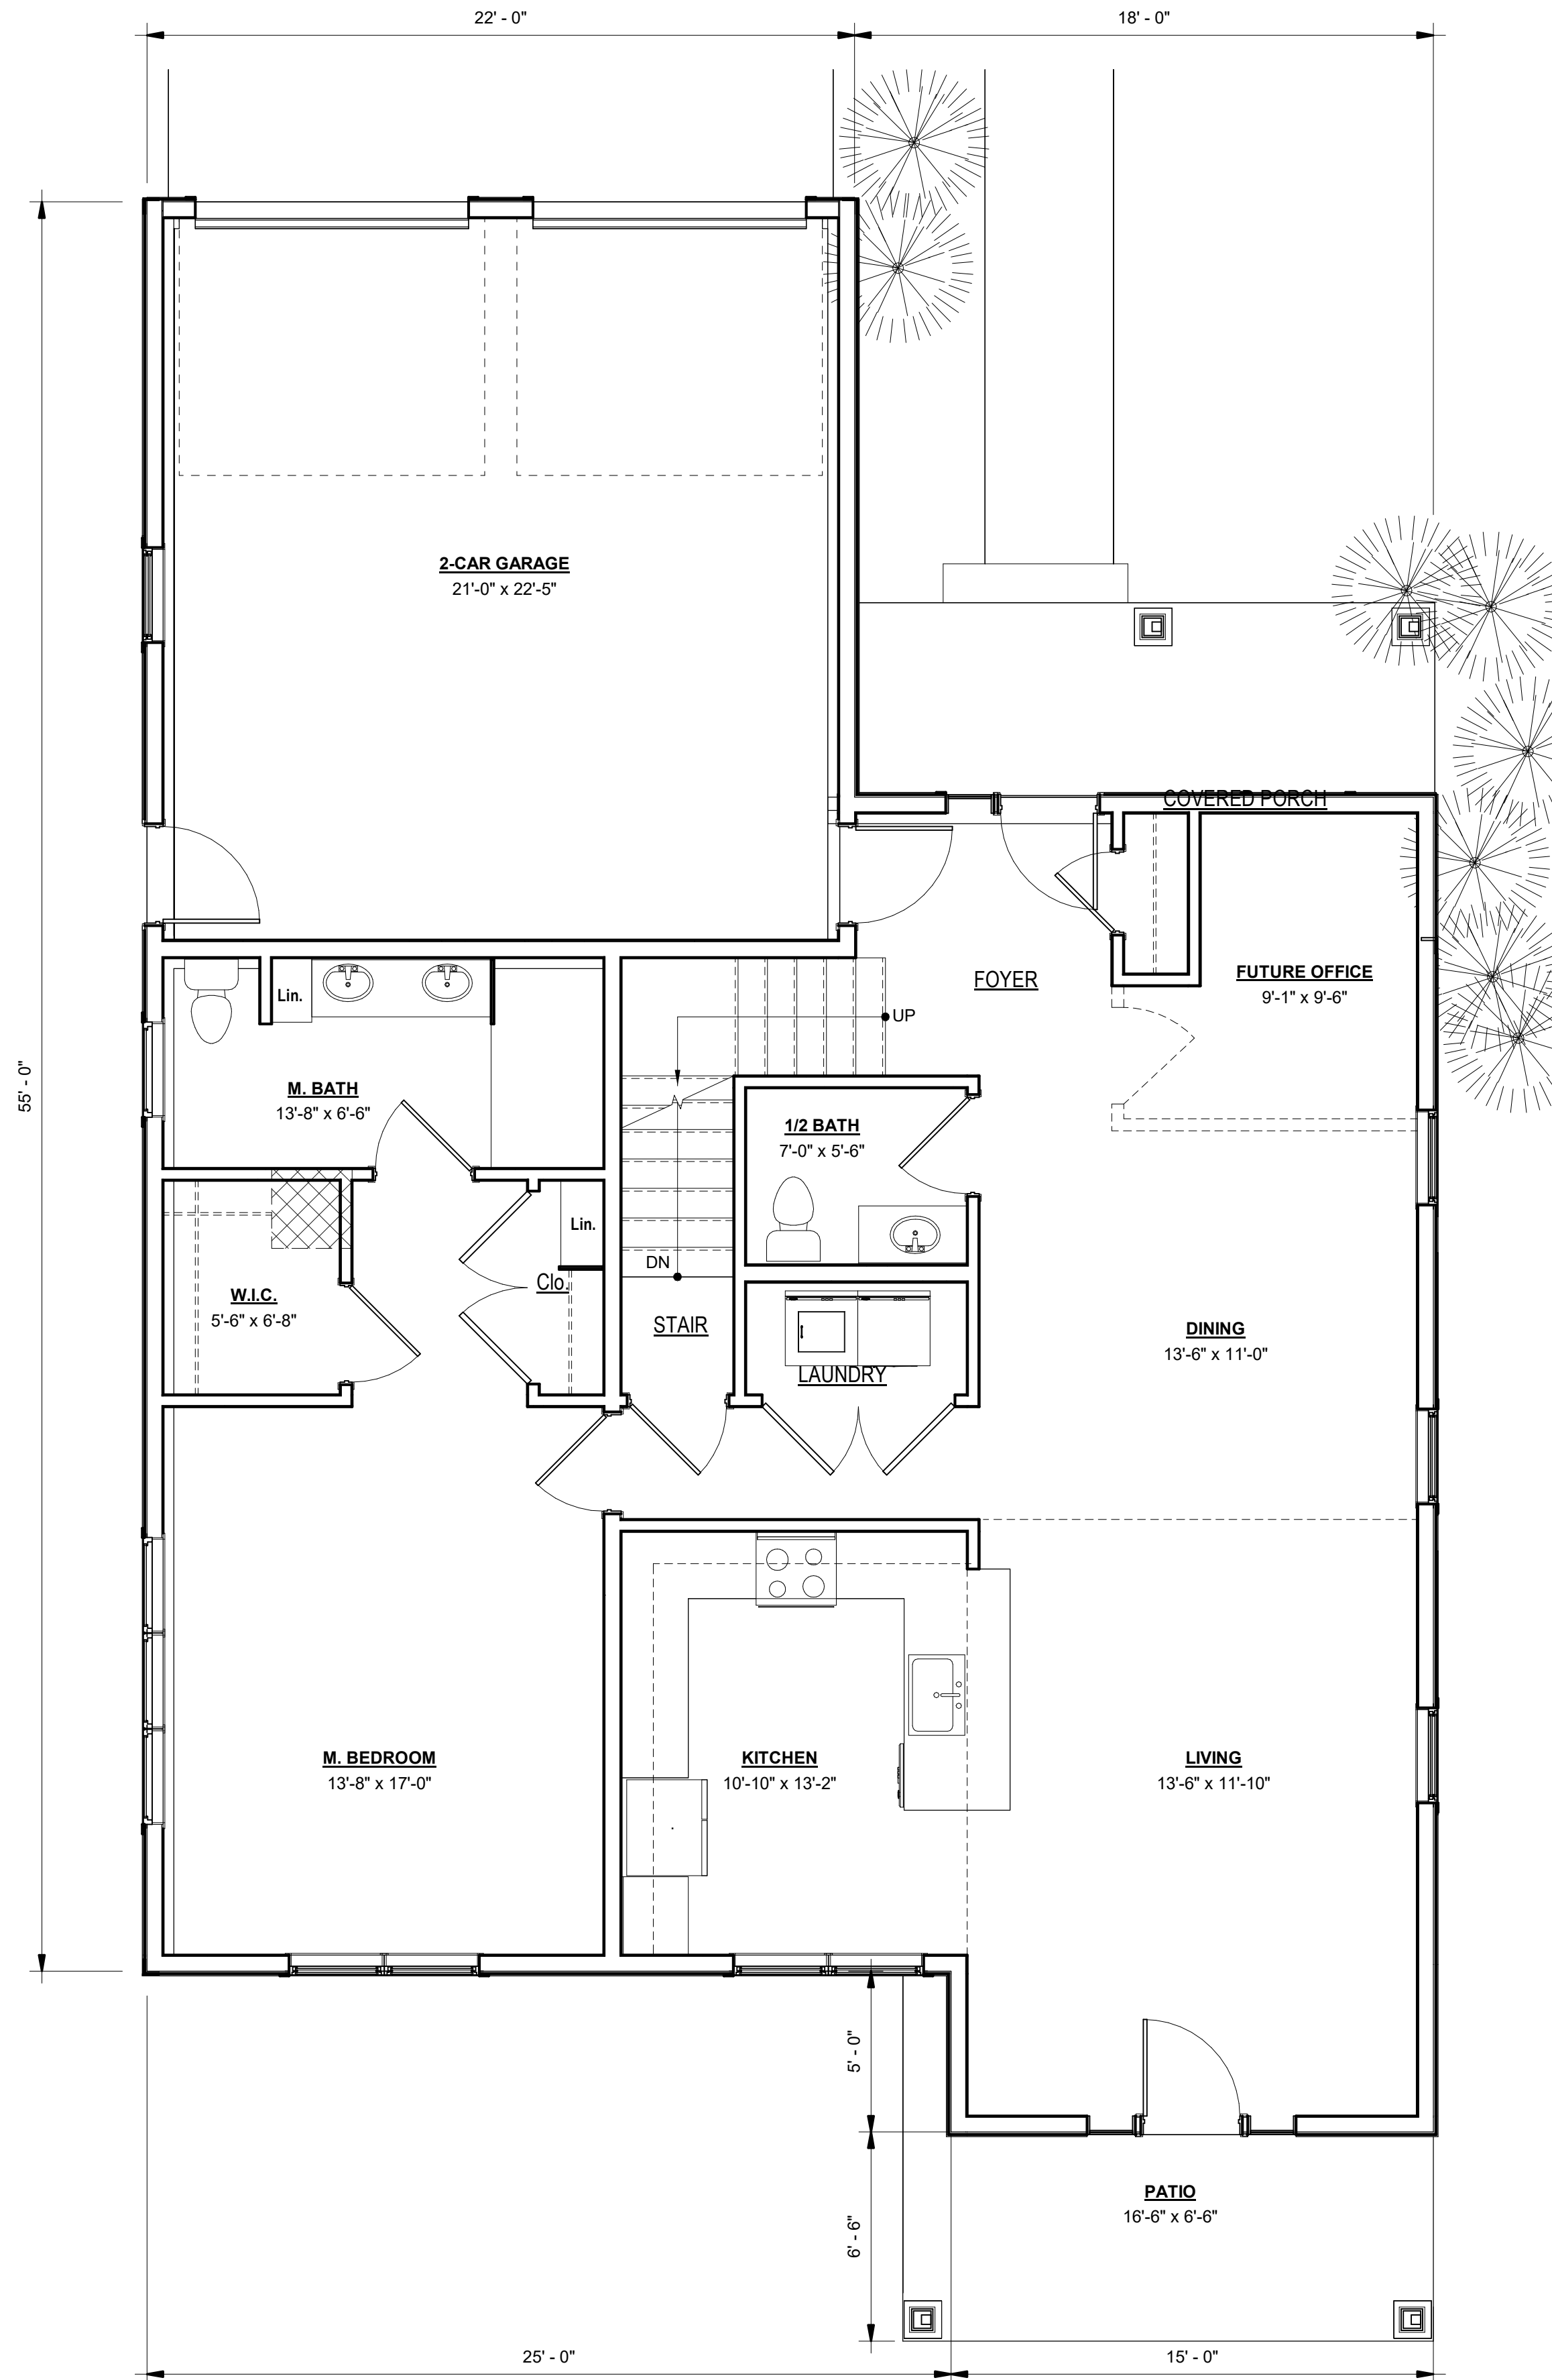

1 GROUND FLOOR
1/4" = 1'-0"

SQUARE FOOT TALLY (Net)*

FIRST FLOOR	1,357 nsf
SECOND FLOOR	697 nsf
TOTAL =	2,054 nsf

* Net SF is measured at interior wall finish and does not include garage or unfinished spaces.



A1.1

PLANS - SINGLE B
SCHEMATIC DESIGN
SHELDON - WEST

01 Sept. 2022


1 ELM SQUARE | ANDOVER, MA | 01810
978-470-3675 | WWW.LYFARCHITECTS.COM

© 2021 COPYRIGHT LYF ARCHITECTS. ALL RIGHT RESERVED







4 RIGHT SIDE ELEVATION
1/4" = 1'-0"

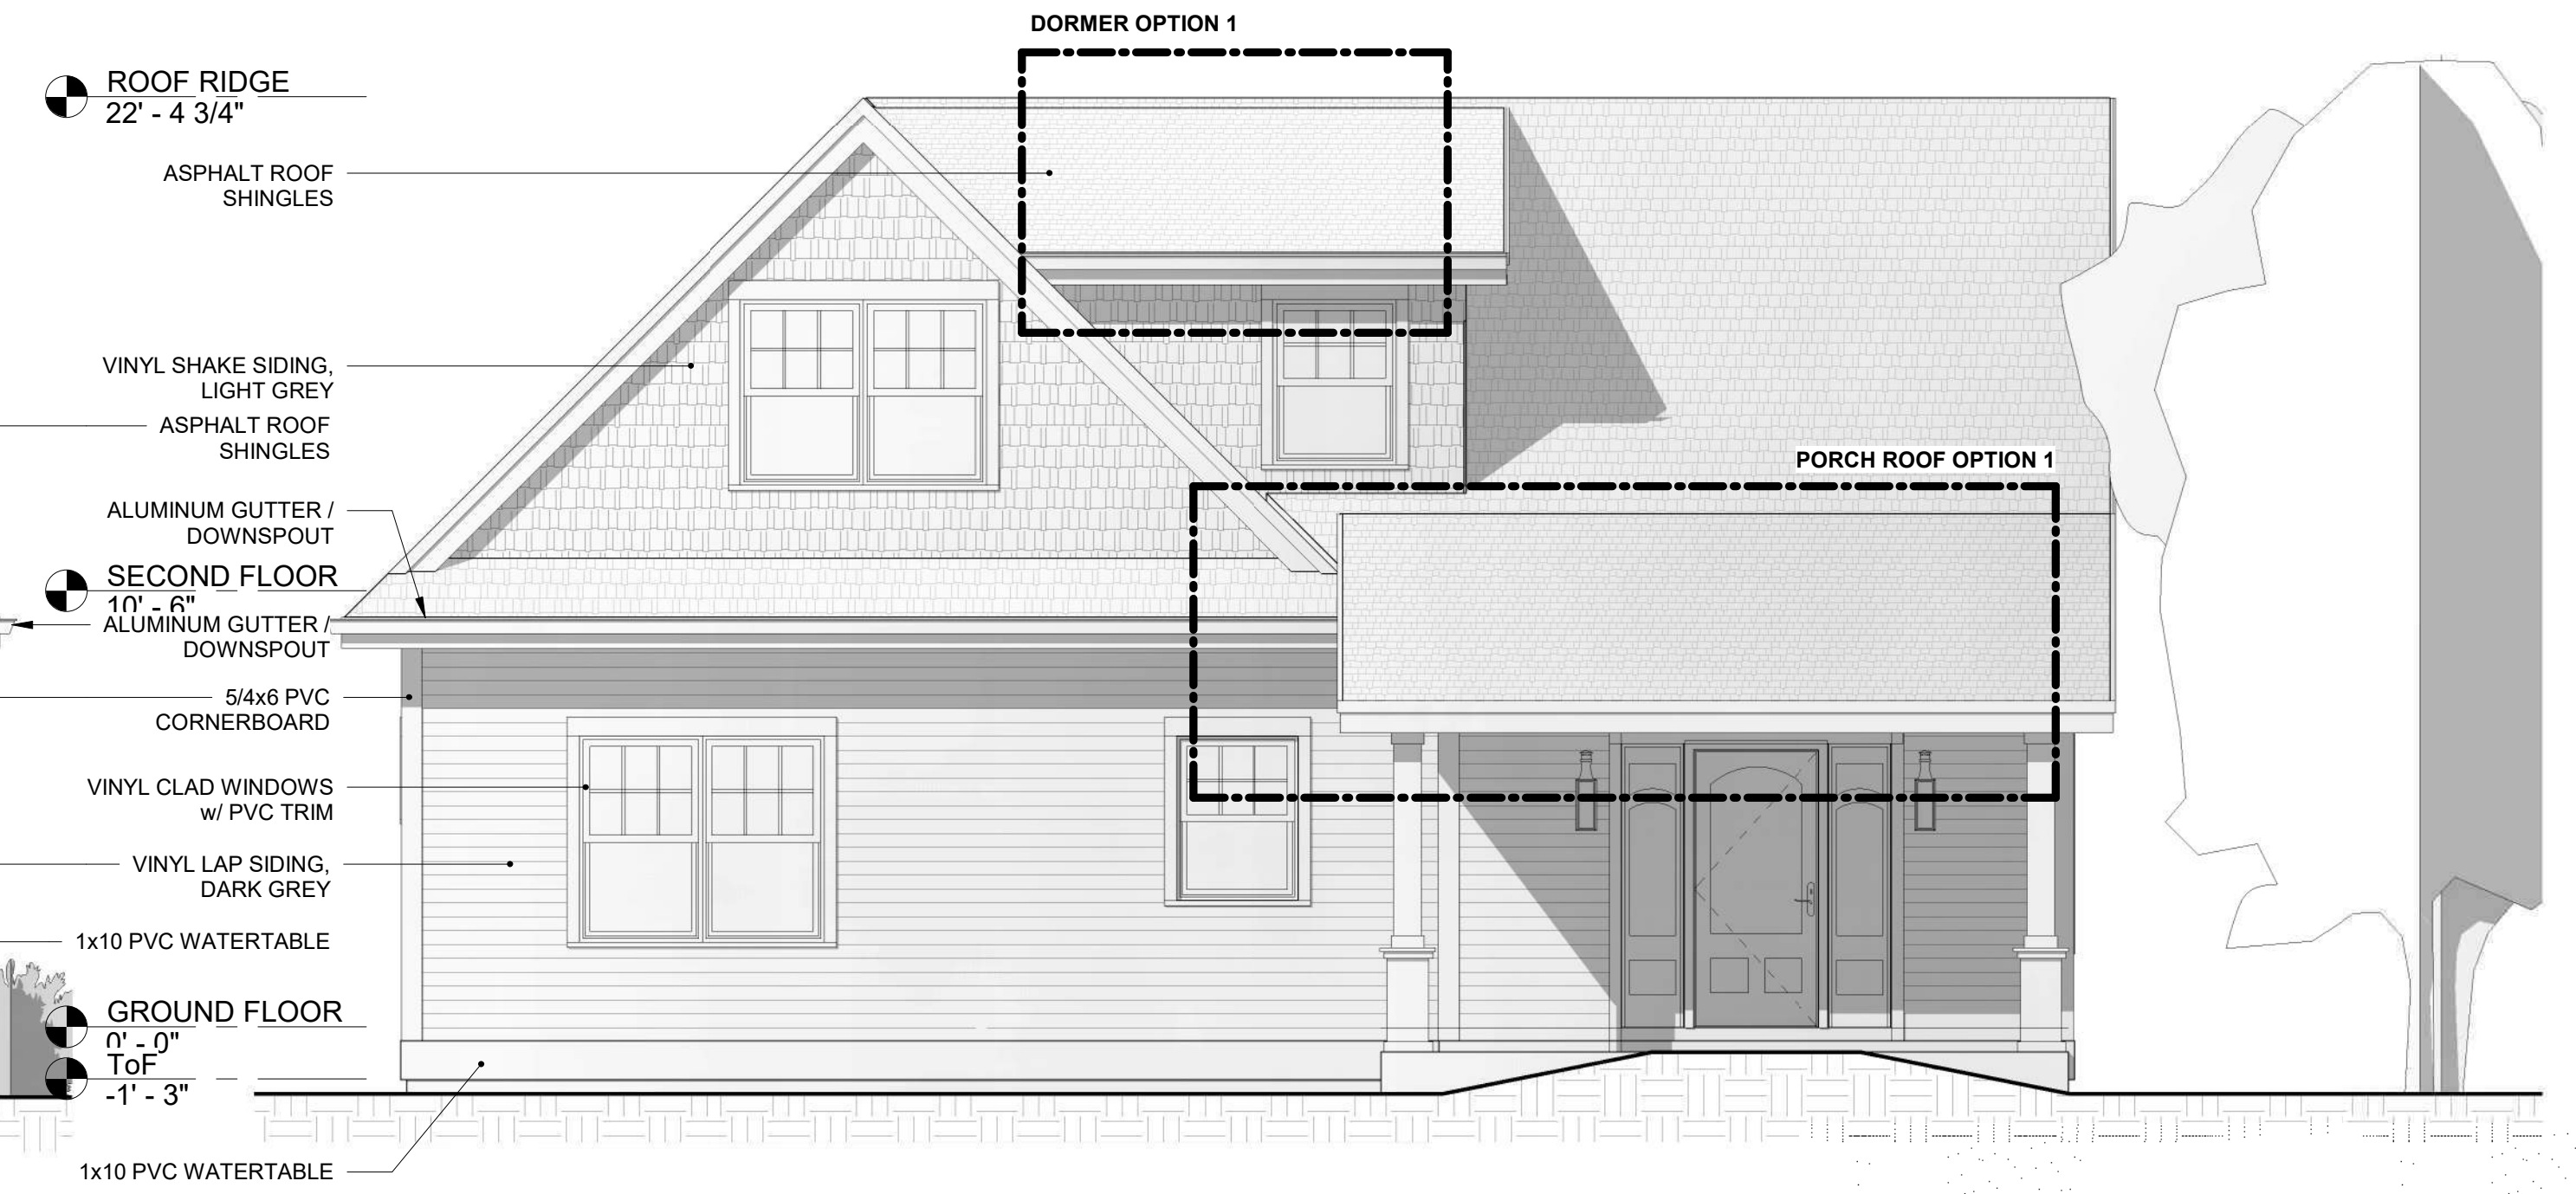


3 ELEVATION FACING GREEN SPACE
1/4" = 1'-0"

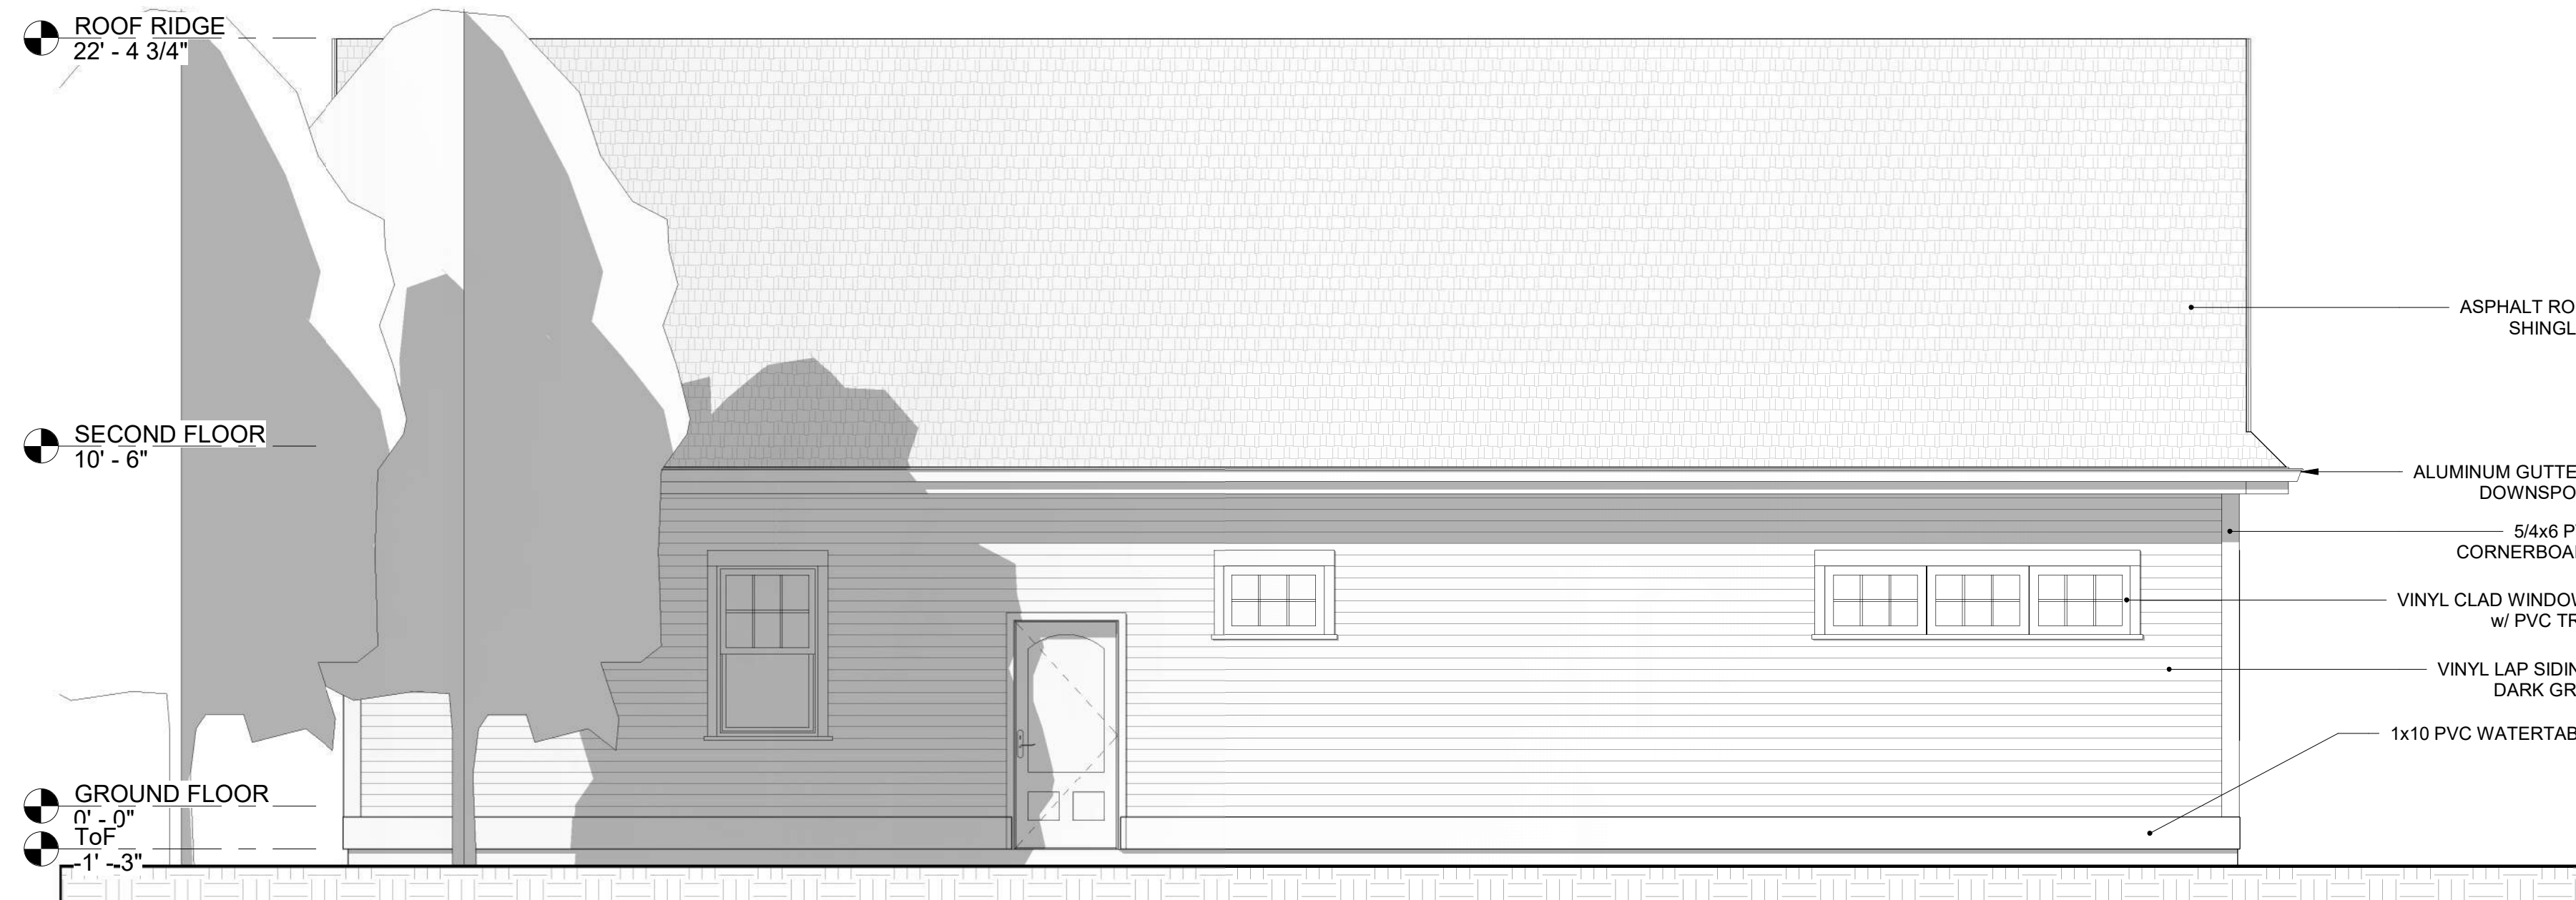


2 LEFT SIDE ELEVATION
1/4" = 1'-0"

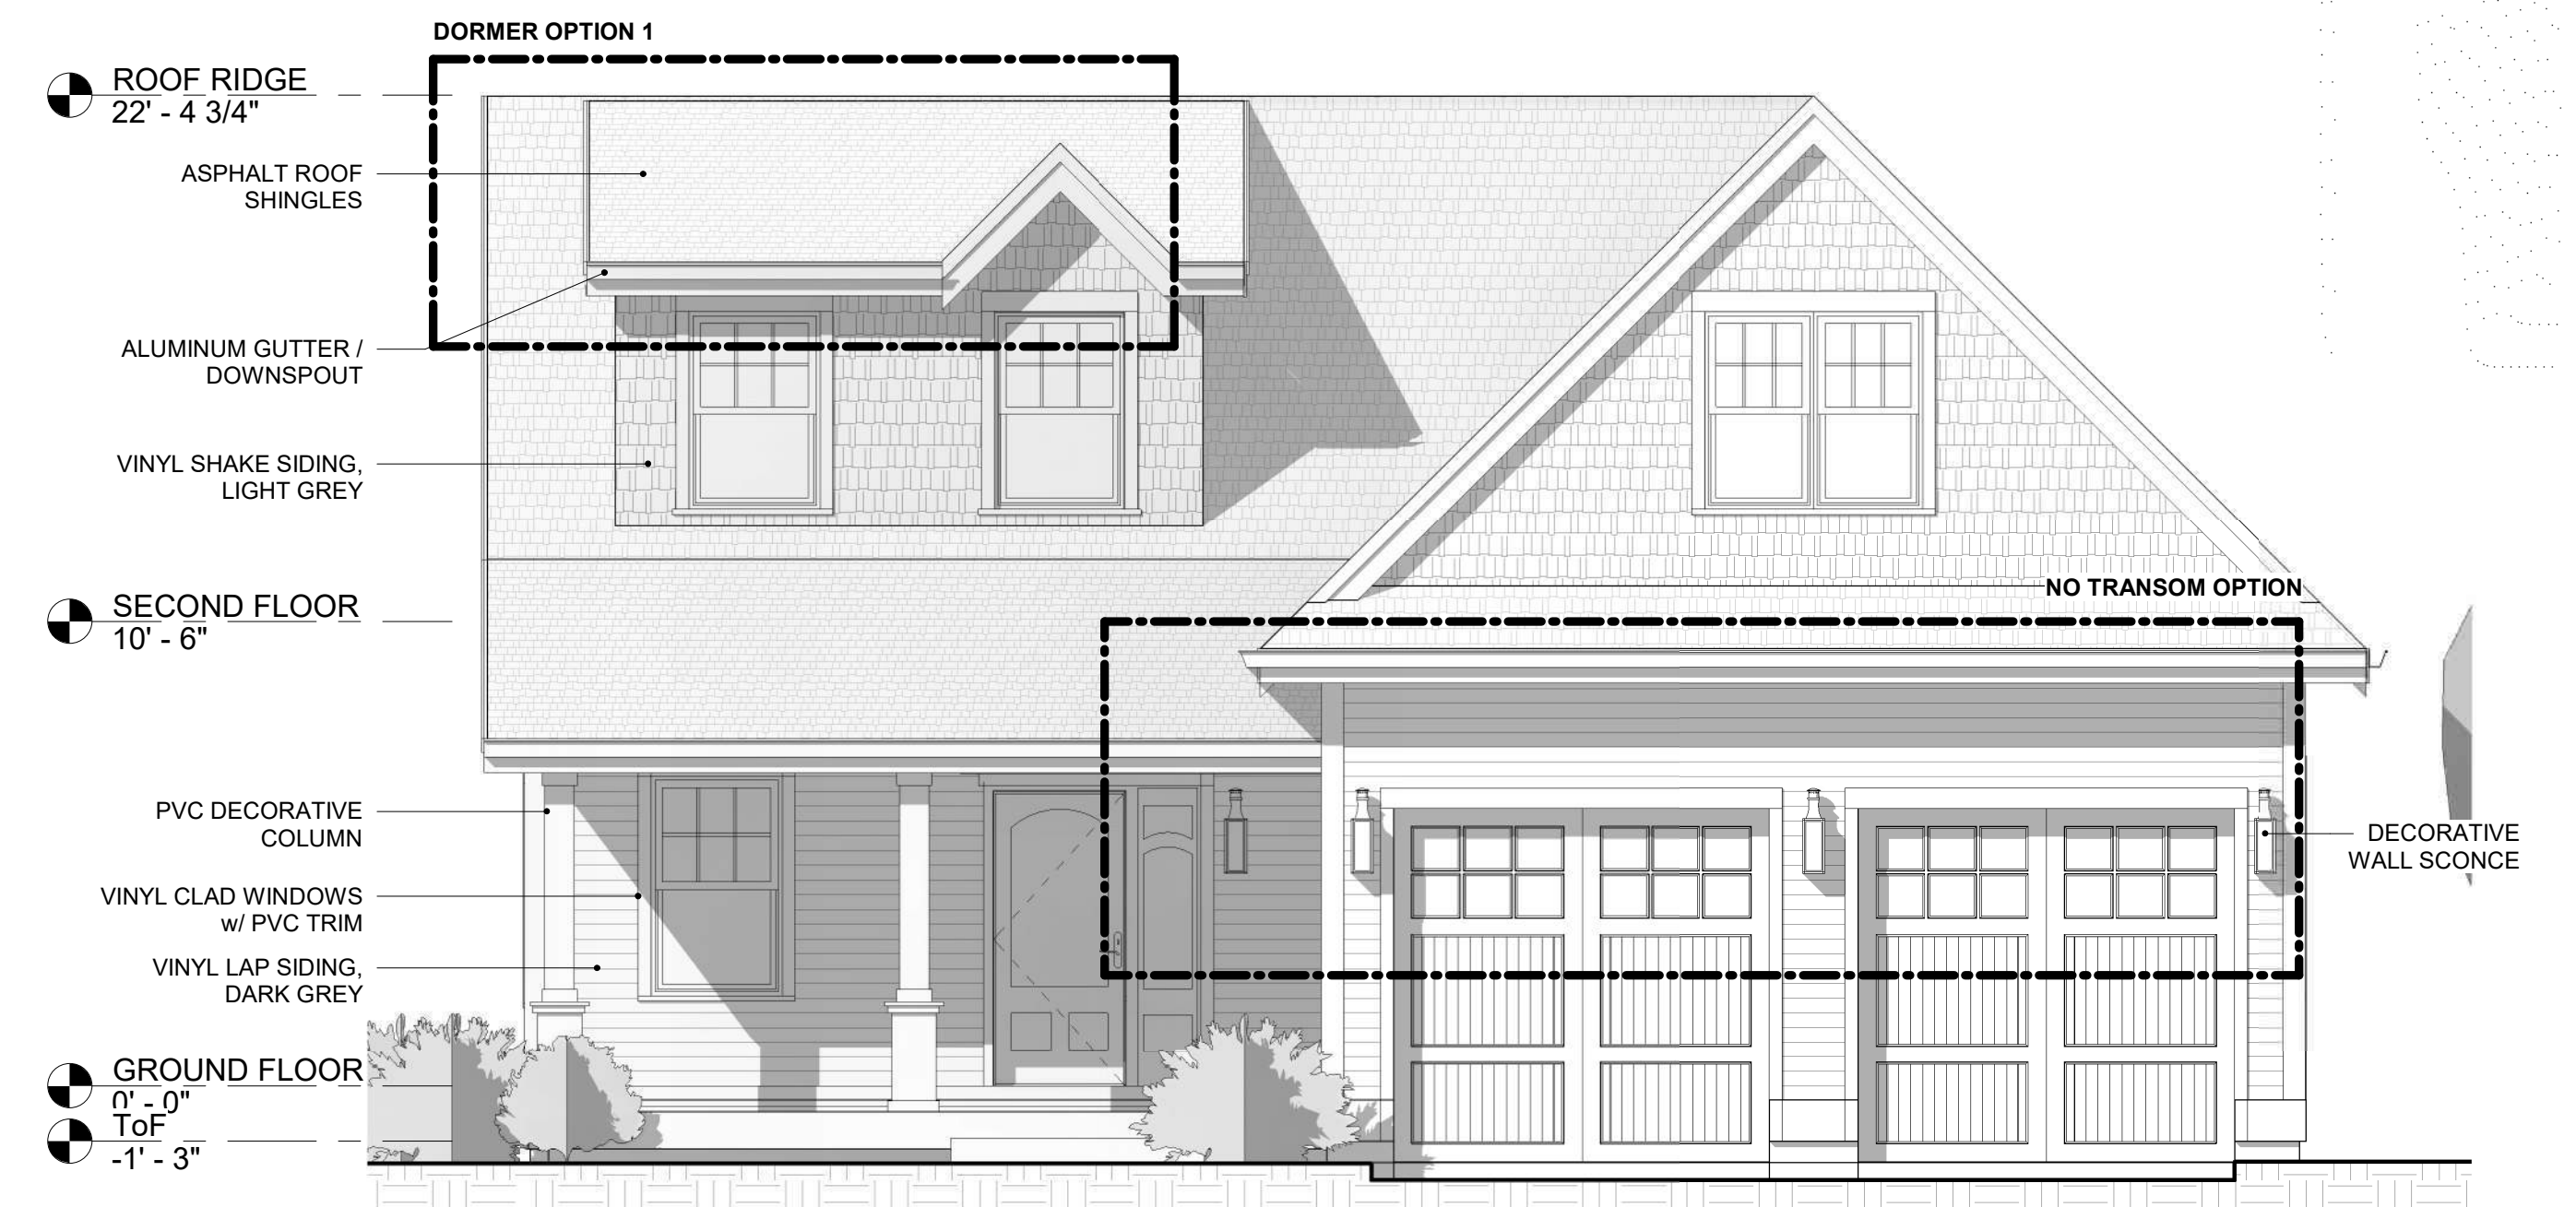


1 ELEVATION FACING RING ROAD
1/4" = 1'-0"

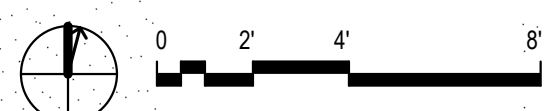

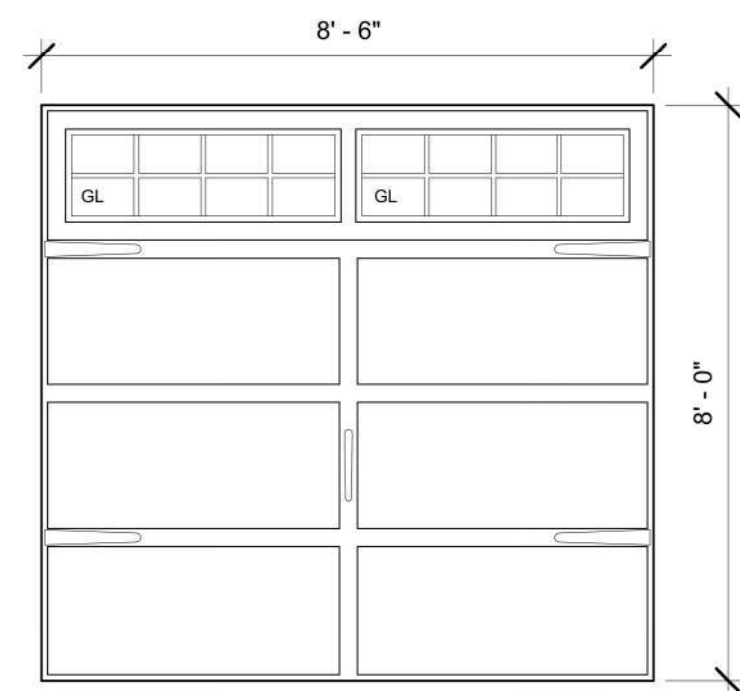


STYLE A

STAMPED LONG # 5983,
w/ MADISON WINDOWS,
CEDAR WOODTONE FINISH

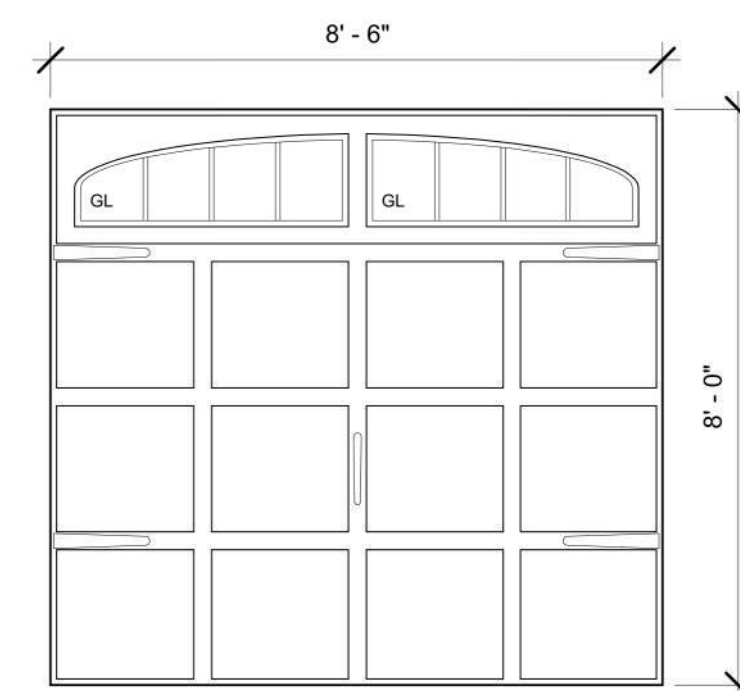

STYLE B

STAMPED SHORT #5283,
w/ 4 PIECE ARCHED MADISON WINDOWS,
MAHOGANY WOODTONE

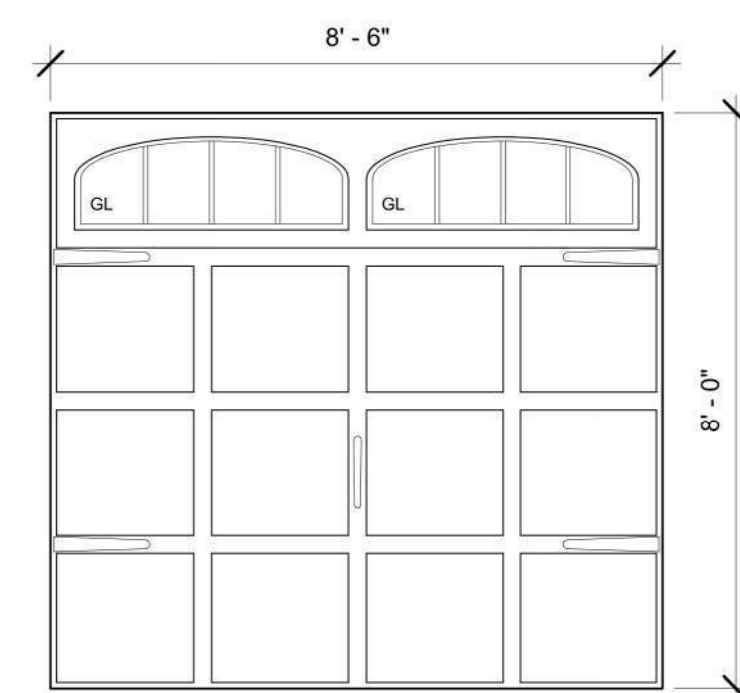



STYLE C

STAMPED SHORT #5283,
w/ 2 PIECE ARCHED MADISON WINDOWS,
LIGHT OAK WOODTONE FINISH


GARAGE DOORS:

- OVERHEAD INSULATED GARAGE DOORS, 1 13/16" CONSTRUCTION BY C.H.I. OVERHEAD DOORS, OR EQUAL
- STYLES AS SHOWN, SEE SCHEDULE (THIS SHEET) FOR STYLE / LOCATION
- GLASS: PLAIN
- ALL DOORS TO RECEIVE 'SPADE' STANDARD EXTERIOR HARDWARE

○ GARAGE DOOR OPTIONS
3/8" = 1'-0"

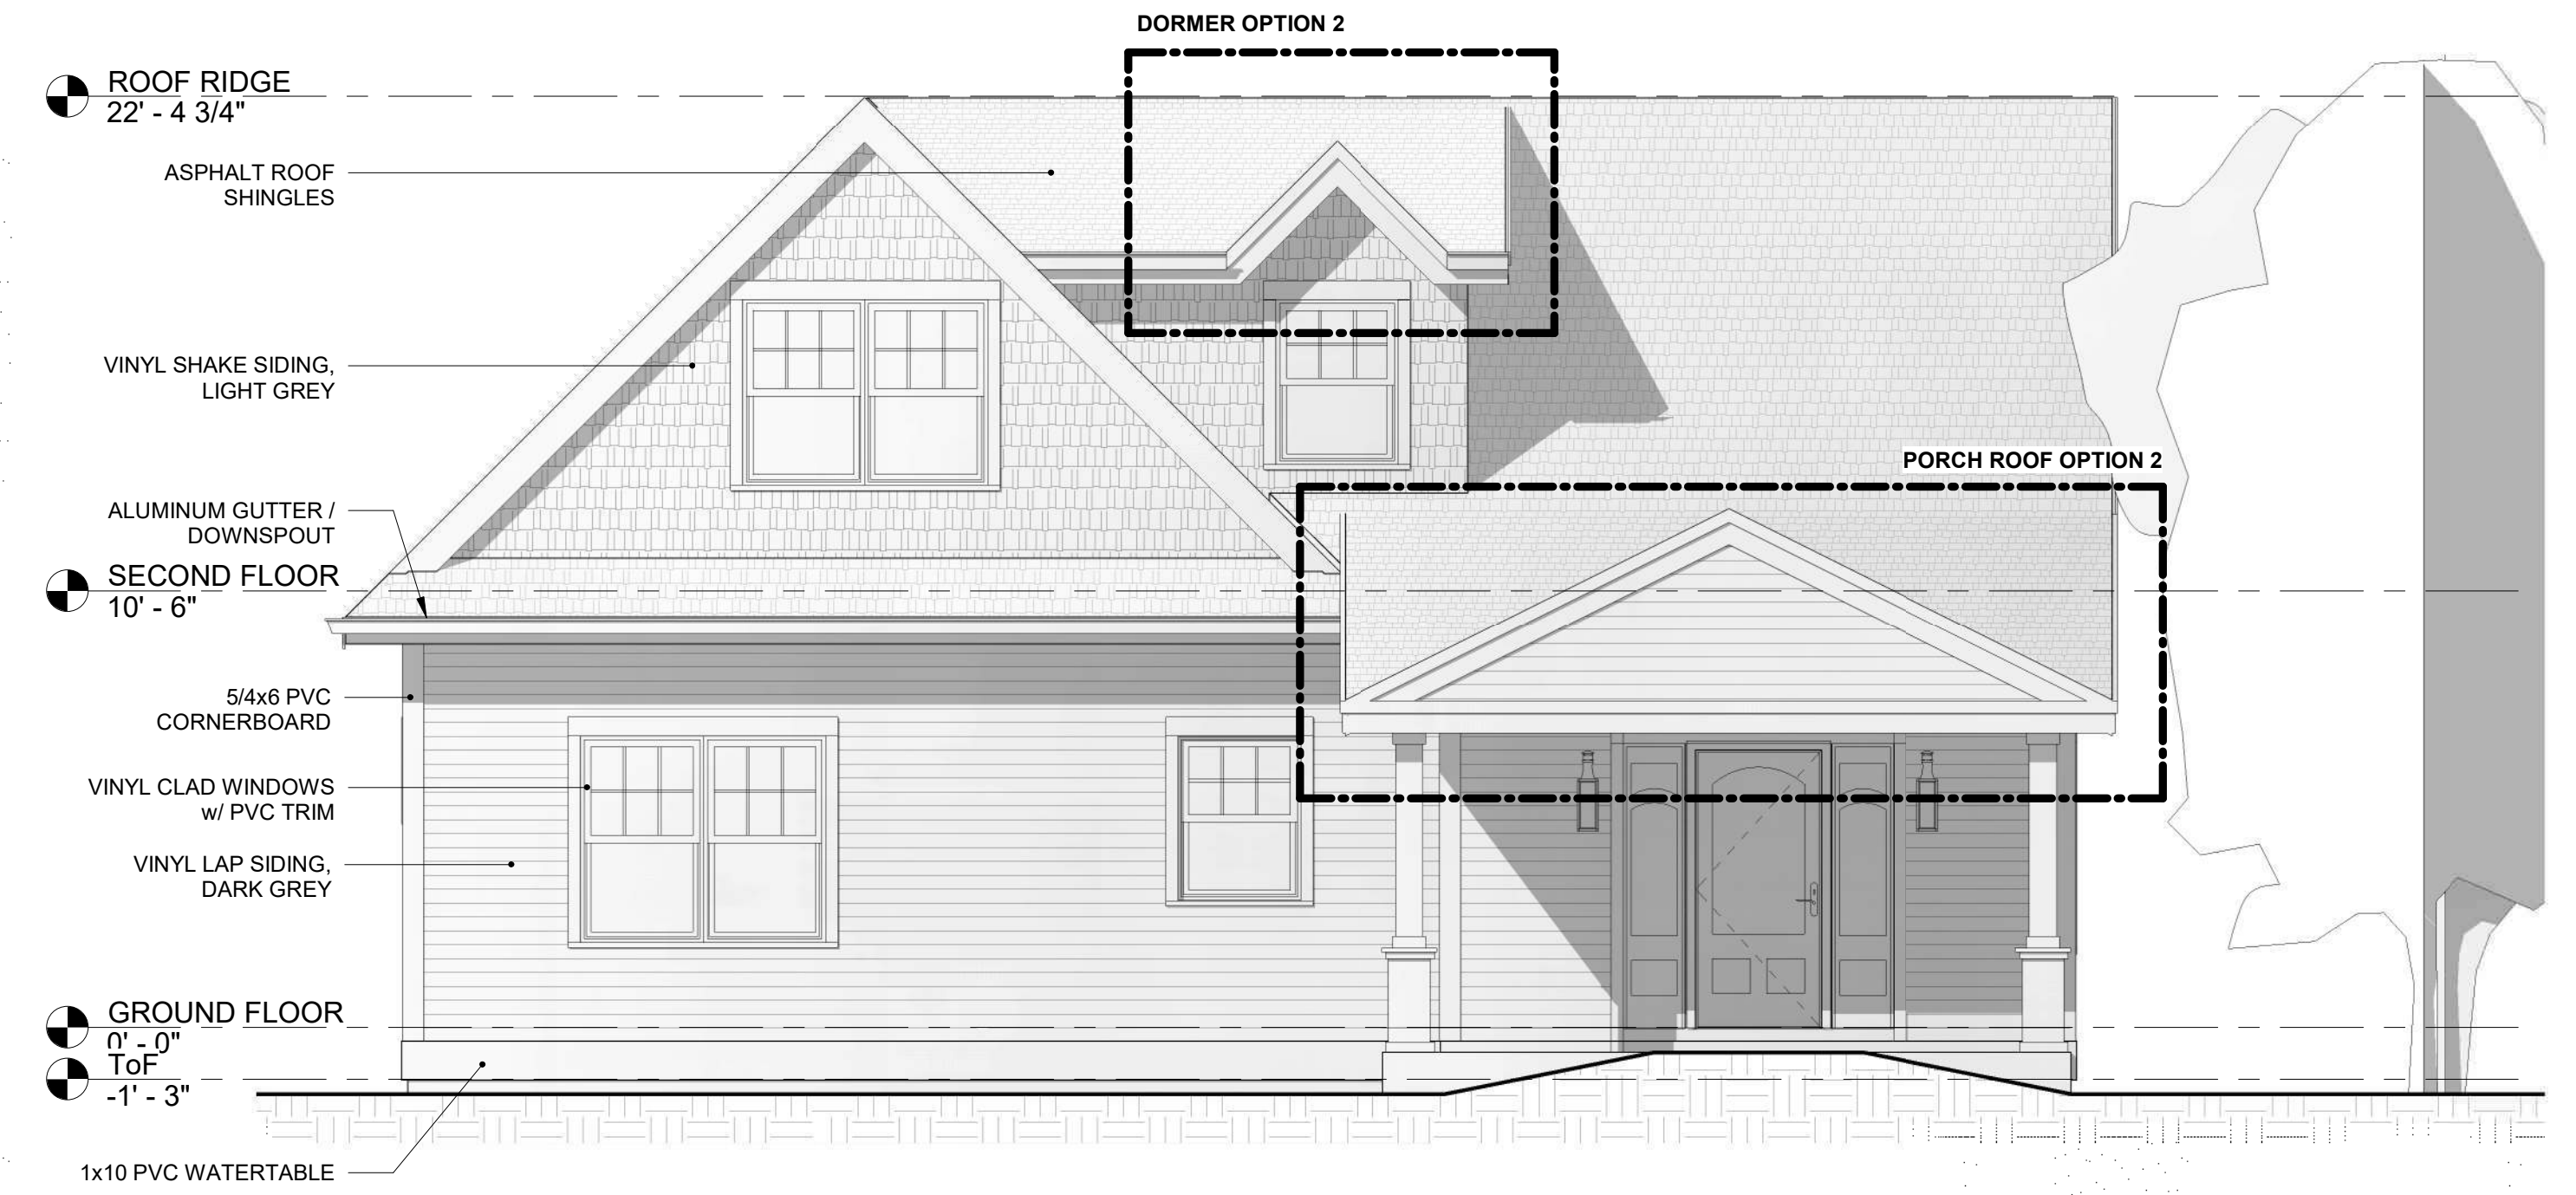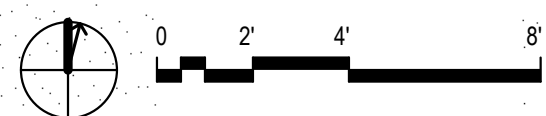


① ELEVATION FACING GREEN SPACE
1/4" = 1'-0"

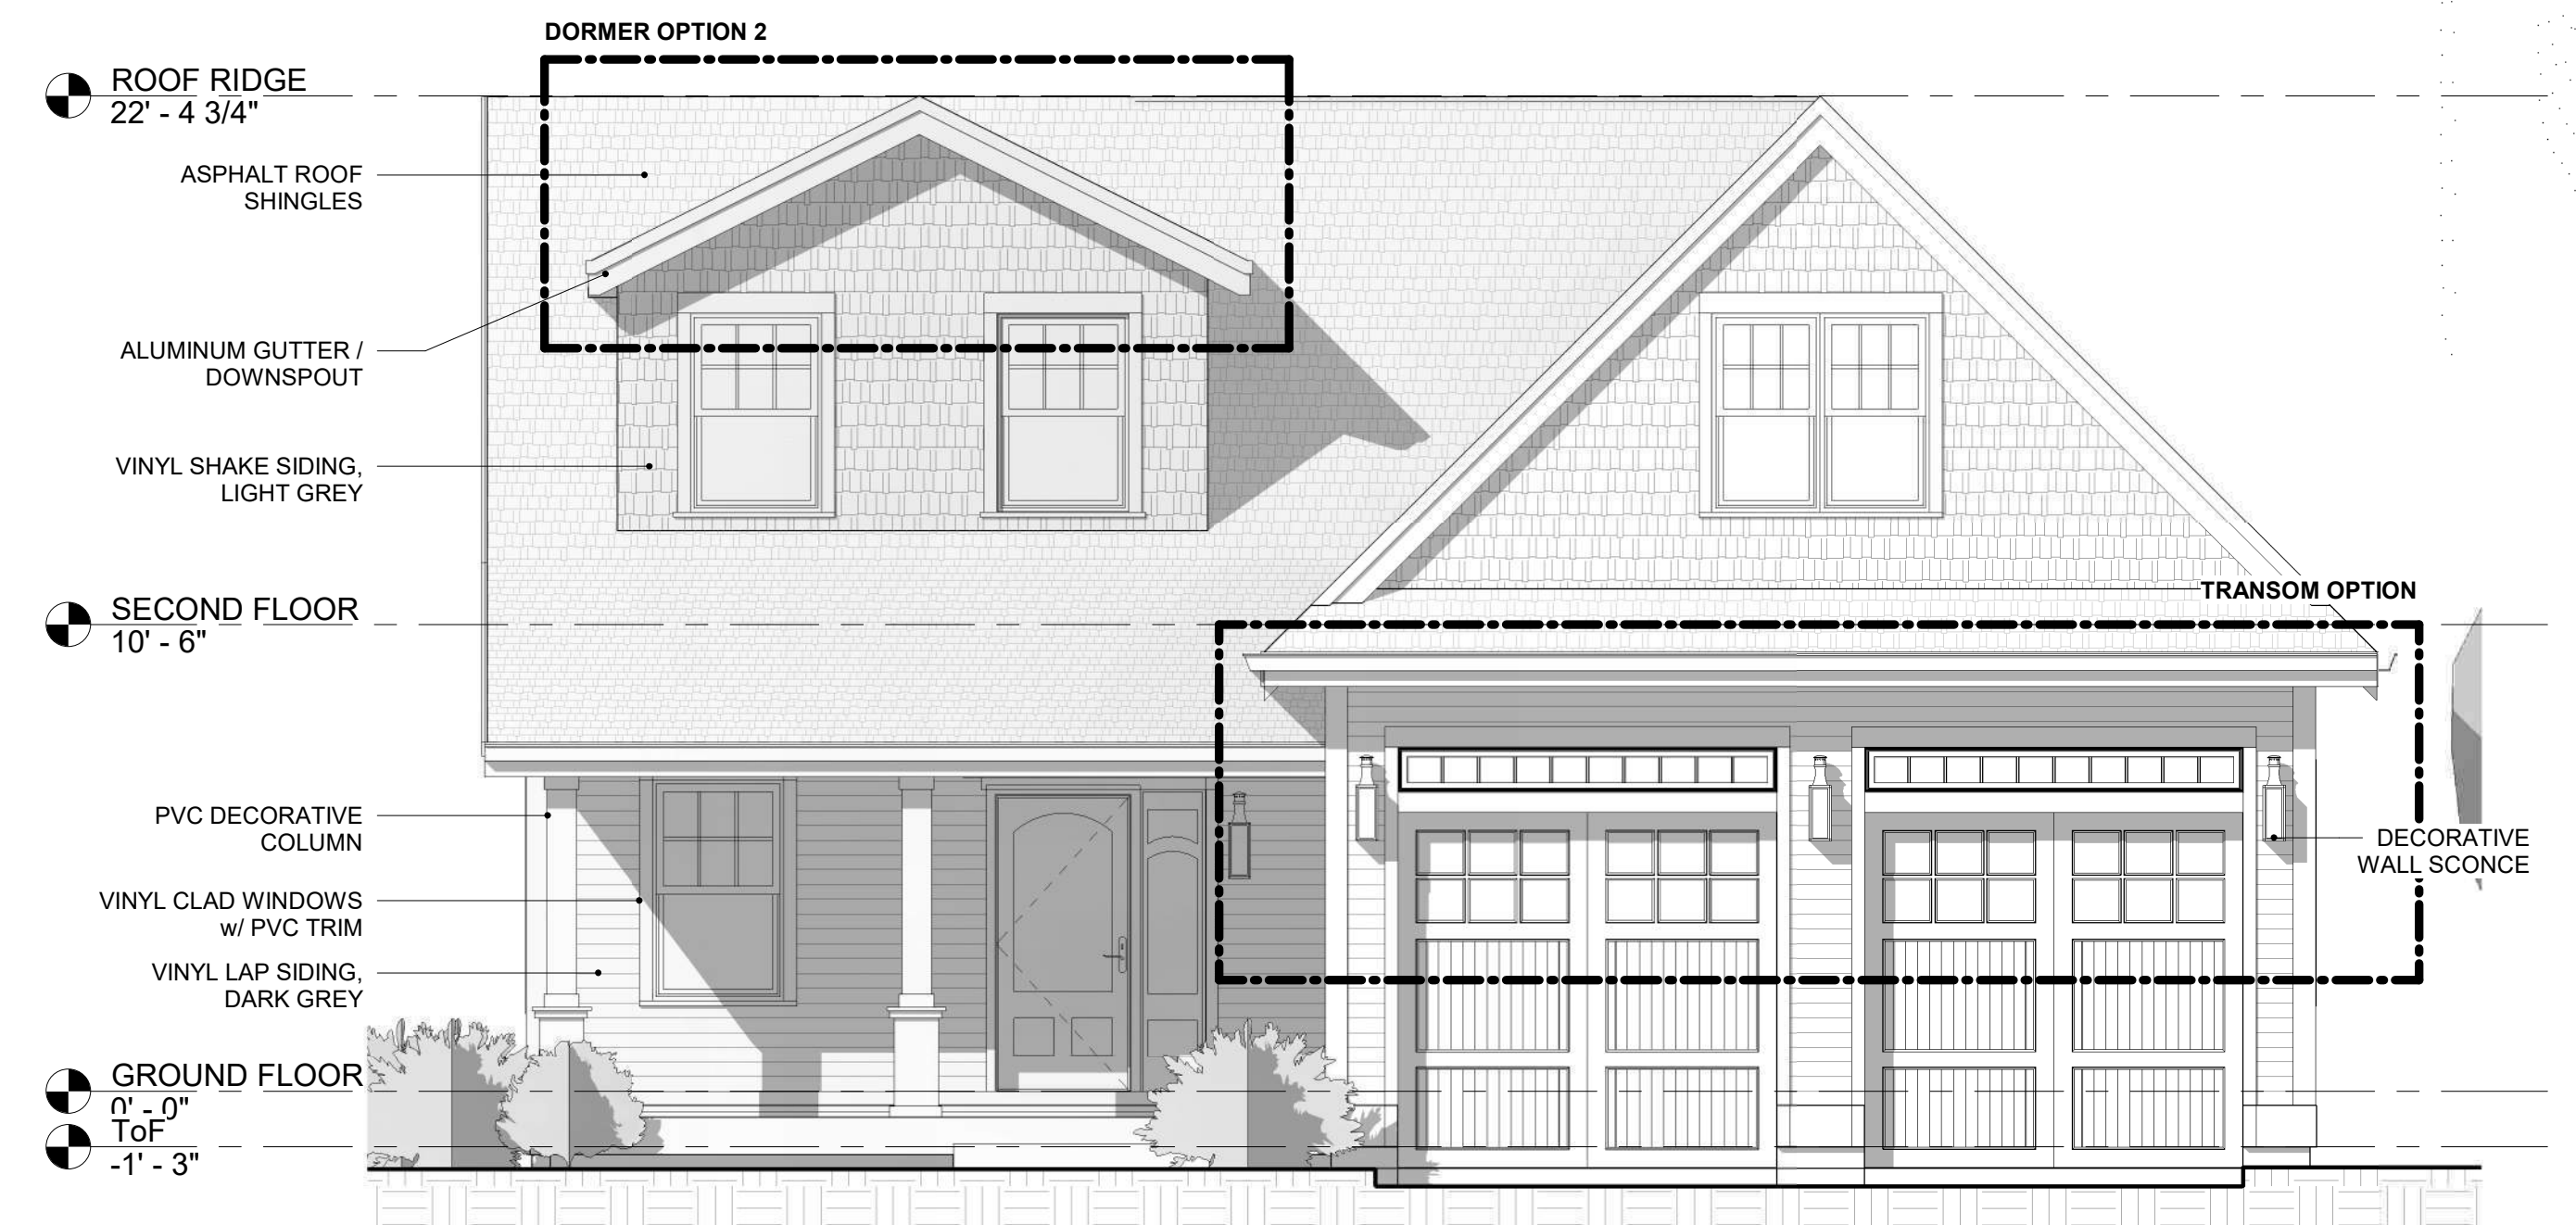

② ELEVATION FACING RING ROAD
1/4" = 1'-0"



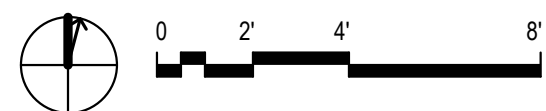


PERSPECTIVE VIEW - COLOR SCHEME OPTION 1
SCHEMATIC DESIGN
SHELDON - WEST

01 Sept. 2022

A3

1 ELM SQUARE | ANDOVER, MA | 01810
978-470-3675 | WWW.LYFARCHITECTS.COM
© 2021 COPYRIGHT LYF ARCHITECTS. ALL RIGHT RESERVED



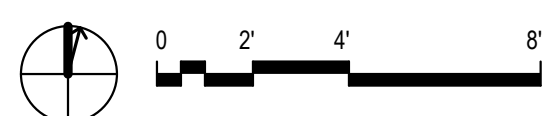


A3.2

PERSPECTIVE VIEW - COLOR SCHEME OPTION 2
 SCHEMATIC DESIGN
 SHELDON - WEST

01 Sept. 2022

1 ELM SQUARE | ANDOVER, MA | 01810
 978-470-3675 | WWW.LYFARCHITECTS.COM
 © 2021 COPYRIGHT LYF ARCHITECTS. ALL RIGHT RESERVED



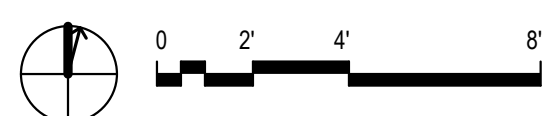

A3.3

PERSPECTIVE VIEW - COLOR SCHEME OPTION 3
 SCHEMATIC DESIGN
 SHELDON - WEST

01 Sept. 2022

1 ELM SQUARE | ANDOVER, MA | 01810
 978-470-3675 | WWW.LYFARCHITECTS.COM
 © 2021 COPYRIGHT LYF ARCHITECTS. ALL RIGHT RESERVED

