

BORDERING VEGETATED WETLAND - WRENTHAM:
 - FLAGS 1AES TO 15AES - 336 L.F.
 - FLAGS 16AES TO 31AES - 297 L.F.
 - FLAGS 32AES TO 37AES - 152 L.F.
 - FLAGS 39AES TO 73AES - 866 L.F.
 - FLAGS 152AES TO 160AES - 217 L.F.
 - FLAGS 174AES TO 184AES - 285 L.F.
 TOTAL = 2,153 L.F.

N/F GALARNEAU
 MAP K-03 BLOCK 2 LOT 12
 DEED BOOK 39466 PAGE 381
 1177 SOUTH STREET

N/F BOOTHE
 MAP L-03 BL 1 LOT 5
 DEED BOOK 38585 PAGE 385
 220 BERRY STREET

N/F ANDREWS
 MAP L-03 BLOCK 3 LOT 4
 DEED BOOK 36045 PAGE 242
 265 BERRY STREET



N/F LILJA LIVING TRUST
 MAP L-03 BLOCK 3 LOT 5
 DEED BOOK 38559 PAGE 550
 275 BERRY STREET

ANDREW C. MURPHY
 No. 35042
 P.L.S. #35042

REFERENCES:
 MAP L-03 BL 1 LOT 1
 MAP 5 LOT 126
 DEED BOOK 35420 PAGE 78
 PLAN 765 OF 1988
 PLAN 831 OF 1994
 PLAN 686 OF 1989
 PLAN 1161 OF 1987
 PLAN 457 OF 1998
 PLAN 1359 OF 1973
 PLAN 61 OF 1987
 PLAN 1073 OF 1988

PLAN TO ACCOMPANY AN ABBREVIATED
 NOTICE OF RESOURCE AREA DELINEATION
 LOCATED IN
 WRENTHAM AND PLAINVILLE,
 MASSACHUSETTS
 FOR
 ELIOT JAMGOCHIAN
 169 ELYSIUM STREET
 WRENTHAM, MASSACHUSETTS
 DATE, OCTOBER 17, 2022
 SCALE: 1" = 50'

WRENTHAM STREET ADDRESS - 280 BERRY STREET
 PLAINVILLE STREET ADDRESS - 54 BERRY STREET

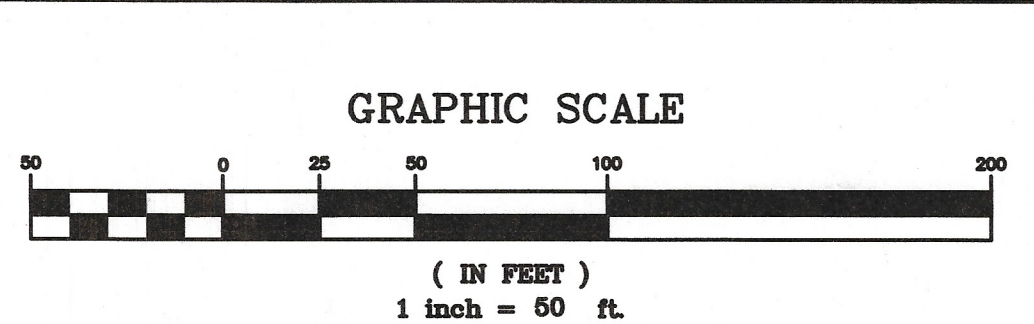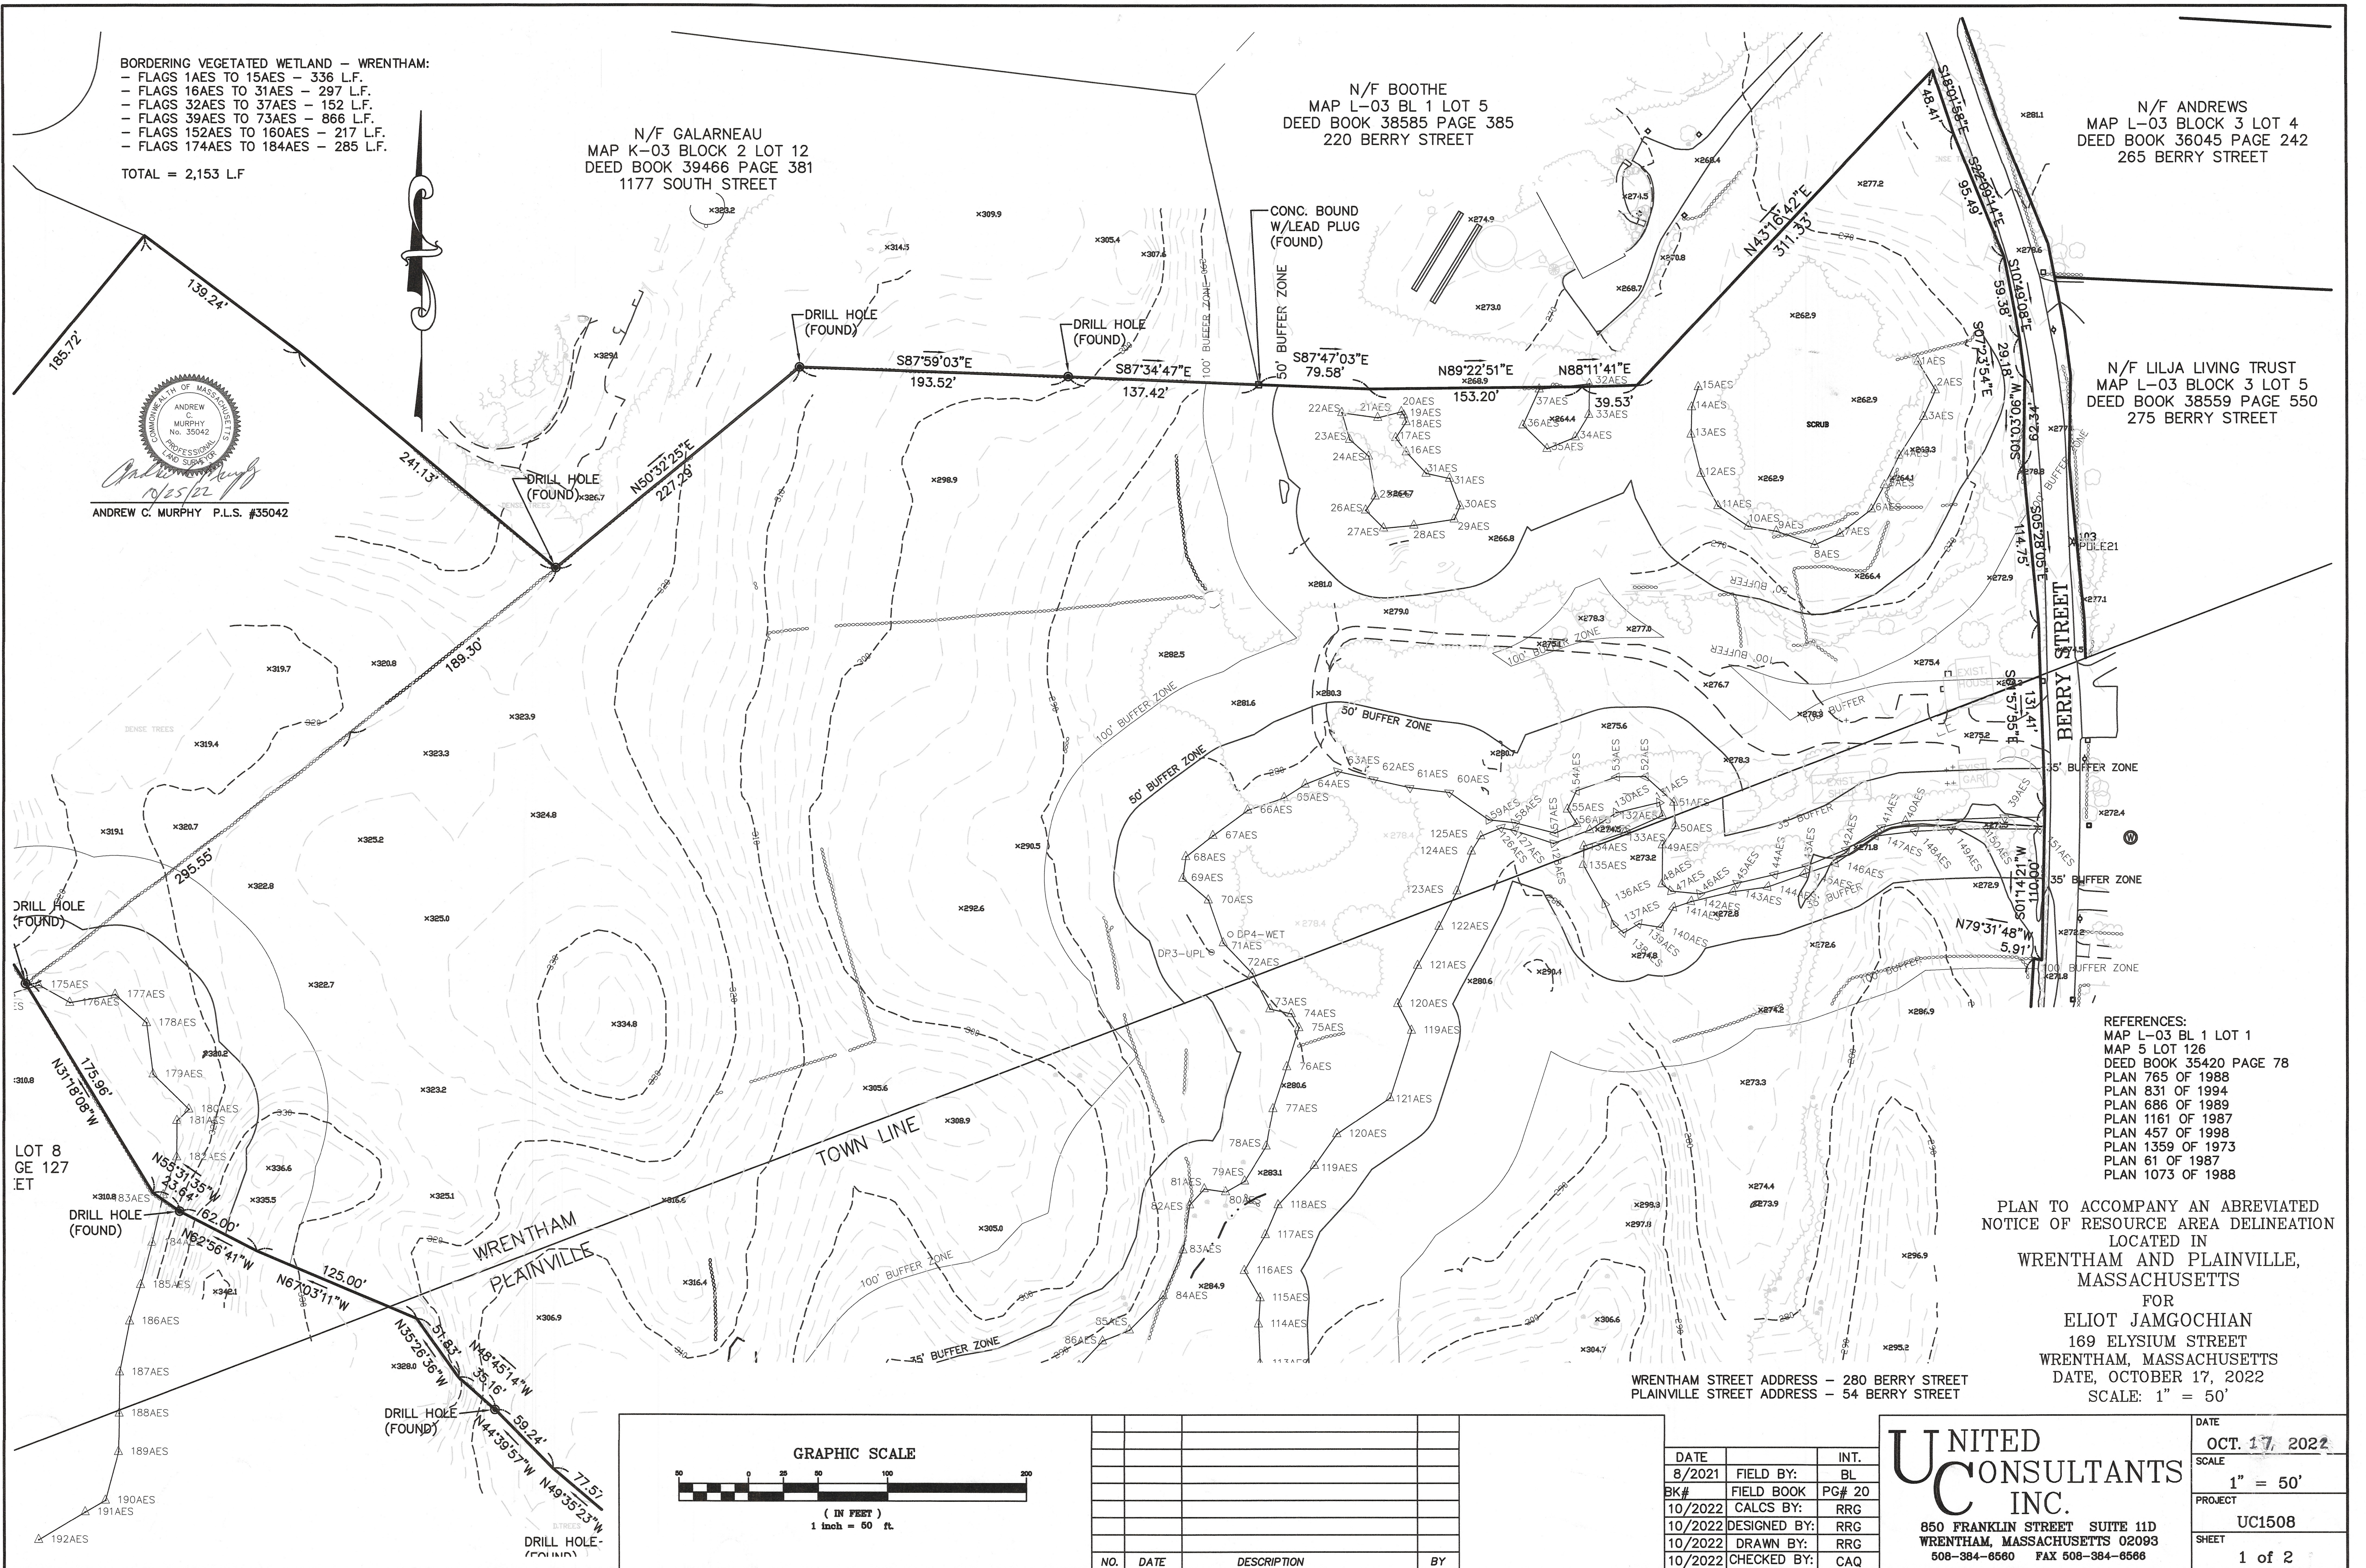

NO.	DATE	DESCRIPTION	BY

DATE	FIELD BY:	INT. BL
8/2021		
BK#	FIELD BOOK	PG#
10/2022		
10/2022	DESIGNED BY:	RRG
10/2022		
10/2022	DRAWN BY:	RRG
10/2022		
10/2022	CHECKED BY:	CAQ

UNITED CONSULTANTS INC.
 850 FRANKLIN STREET SUITE 11D
 WRENTHAM, MASSACHUSETTS 02093
 508-384-8560 FAX 508-384-8566

DATE	SCALE	PROJECT	SHEET
OCT. 17, 2022	1" = 50'	UC1508	1 of 2

N/F GALARNEAU
 MAP K-03 BLOCK 2 LOT 12
 DEED BOOK 39466 PAGE 381
 1177 SOUTH STREET


N/F THE LOVELAND-ROSE REVOCABLE TRUST
 MAP K-03 BLOCK 2 LOT 5
 DEED BOOK 35571 PAGE 336
 1179 SOUTH STREET

N/F THE SUSAN W. LOWELL 2012 TRUST
 MAP K-03 BLOCK 2 LOT 6
 DEED BOOK 35497 PAGE 575
 1205 SOUTH STREET

N/F MATUSEK
 MAP K-03 BLOCK 2 LOT 8
 DEED BOOK 34943 PAGE 127
 1227 SOUTH STREET

LOCUS MAP
 SCALE: 1" = 400'

BORDERING VEGETATED WETLAND - WRENTHAM:
 - FLAGS 1AES TO 15AES - 336 L.F.
 - FLAGS 16AES TO 31AES - 297 L.F.
 - FLAGS 32AES TO 37AES - 152 L.F.
 - FLAGS 39AES TO 73AES - 866 L.F.
 - FLAGS 152AES TO 160AES - 217 L.F.
 - FLAGS 174AES TO 184AES - 285 L.F.
 TOTAL = 2,153 L.F.

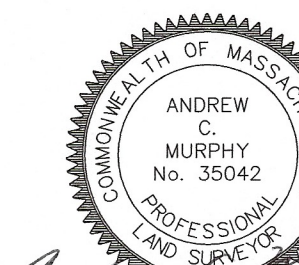


ANDREW C. MURPHY P.L.S. #35042

REFERENCES:
 MAP L-03 BL 1 LOT 1
 MAP 5 LOT 126
 DEED BOOK 35420 PAGE 78
 PLAN 765 OF 1988
 PLAN 831 OF 1994
 PLAN 686 OF 1989
 PLAN 1161 OF 1987
 PLAN 457 OF 1998
 PLAN 1359 OF 1973
 PLAN 61 OF 1987
 PLAN 1073 OF 1988

PLAN TO ACCOMPANY AN ABBREVIATED
 NOTICE OF RESOURCE AREA DELINEATION
 LOCATED IN
 WRENTHAM AND PLAINVILLE,
 MASSACHUSETTS
 FOR
 ELIOT JAMGOCHIAN
 169 ELYSIUM STREET
 WRENTHAM, MASSACHUSETTS
 DATE, OCTOBER 17, 2022
 SCALE: 1" = 50'

WRENTHAM STREET ADDRESS - 280 BERRY STREET
 PLAINVILLE STREET ADDRESS - 54 BERRY STREET

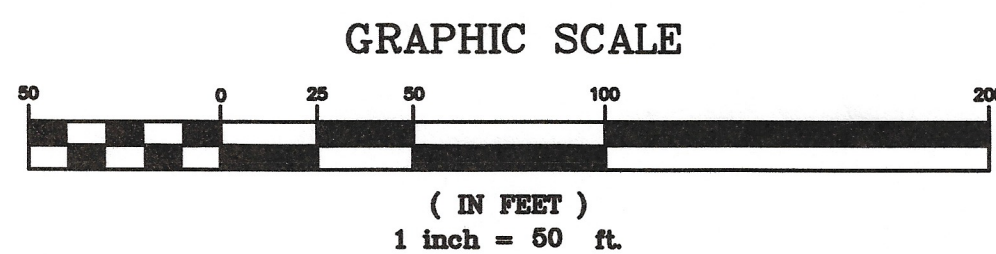

NO.	DATE	DESCRIPTION	BY

DATE	FIELD BY:	INT.
8/2021	BL	
10/2022	FIELD BOOK PG# 20	
10/2022	CALCS BY: RRG	
10/2022	DESIGNED BY: RRG	
10/2022	DRAWN BY: RRG	
10/2022	CHECKED BY: CAQ	

UNITED CONSULTANTS INC.
 850 FRANKLIN STREET SUITE 11D
 WRENTHAM, MASSACHUSETTS 02093
 508-384-6560 FAX 508-384-6566

DATE	OCT. 17, 2022
SCALE	1" = 50'
PROJECT	UC1508
SHEET	2 of 2